




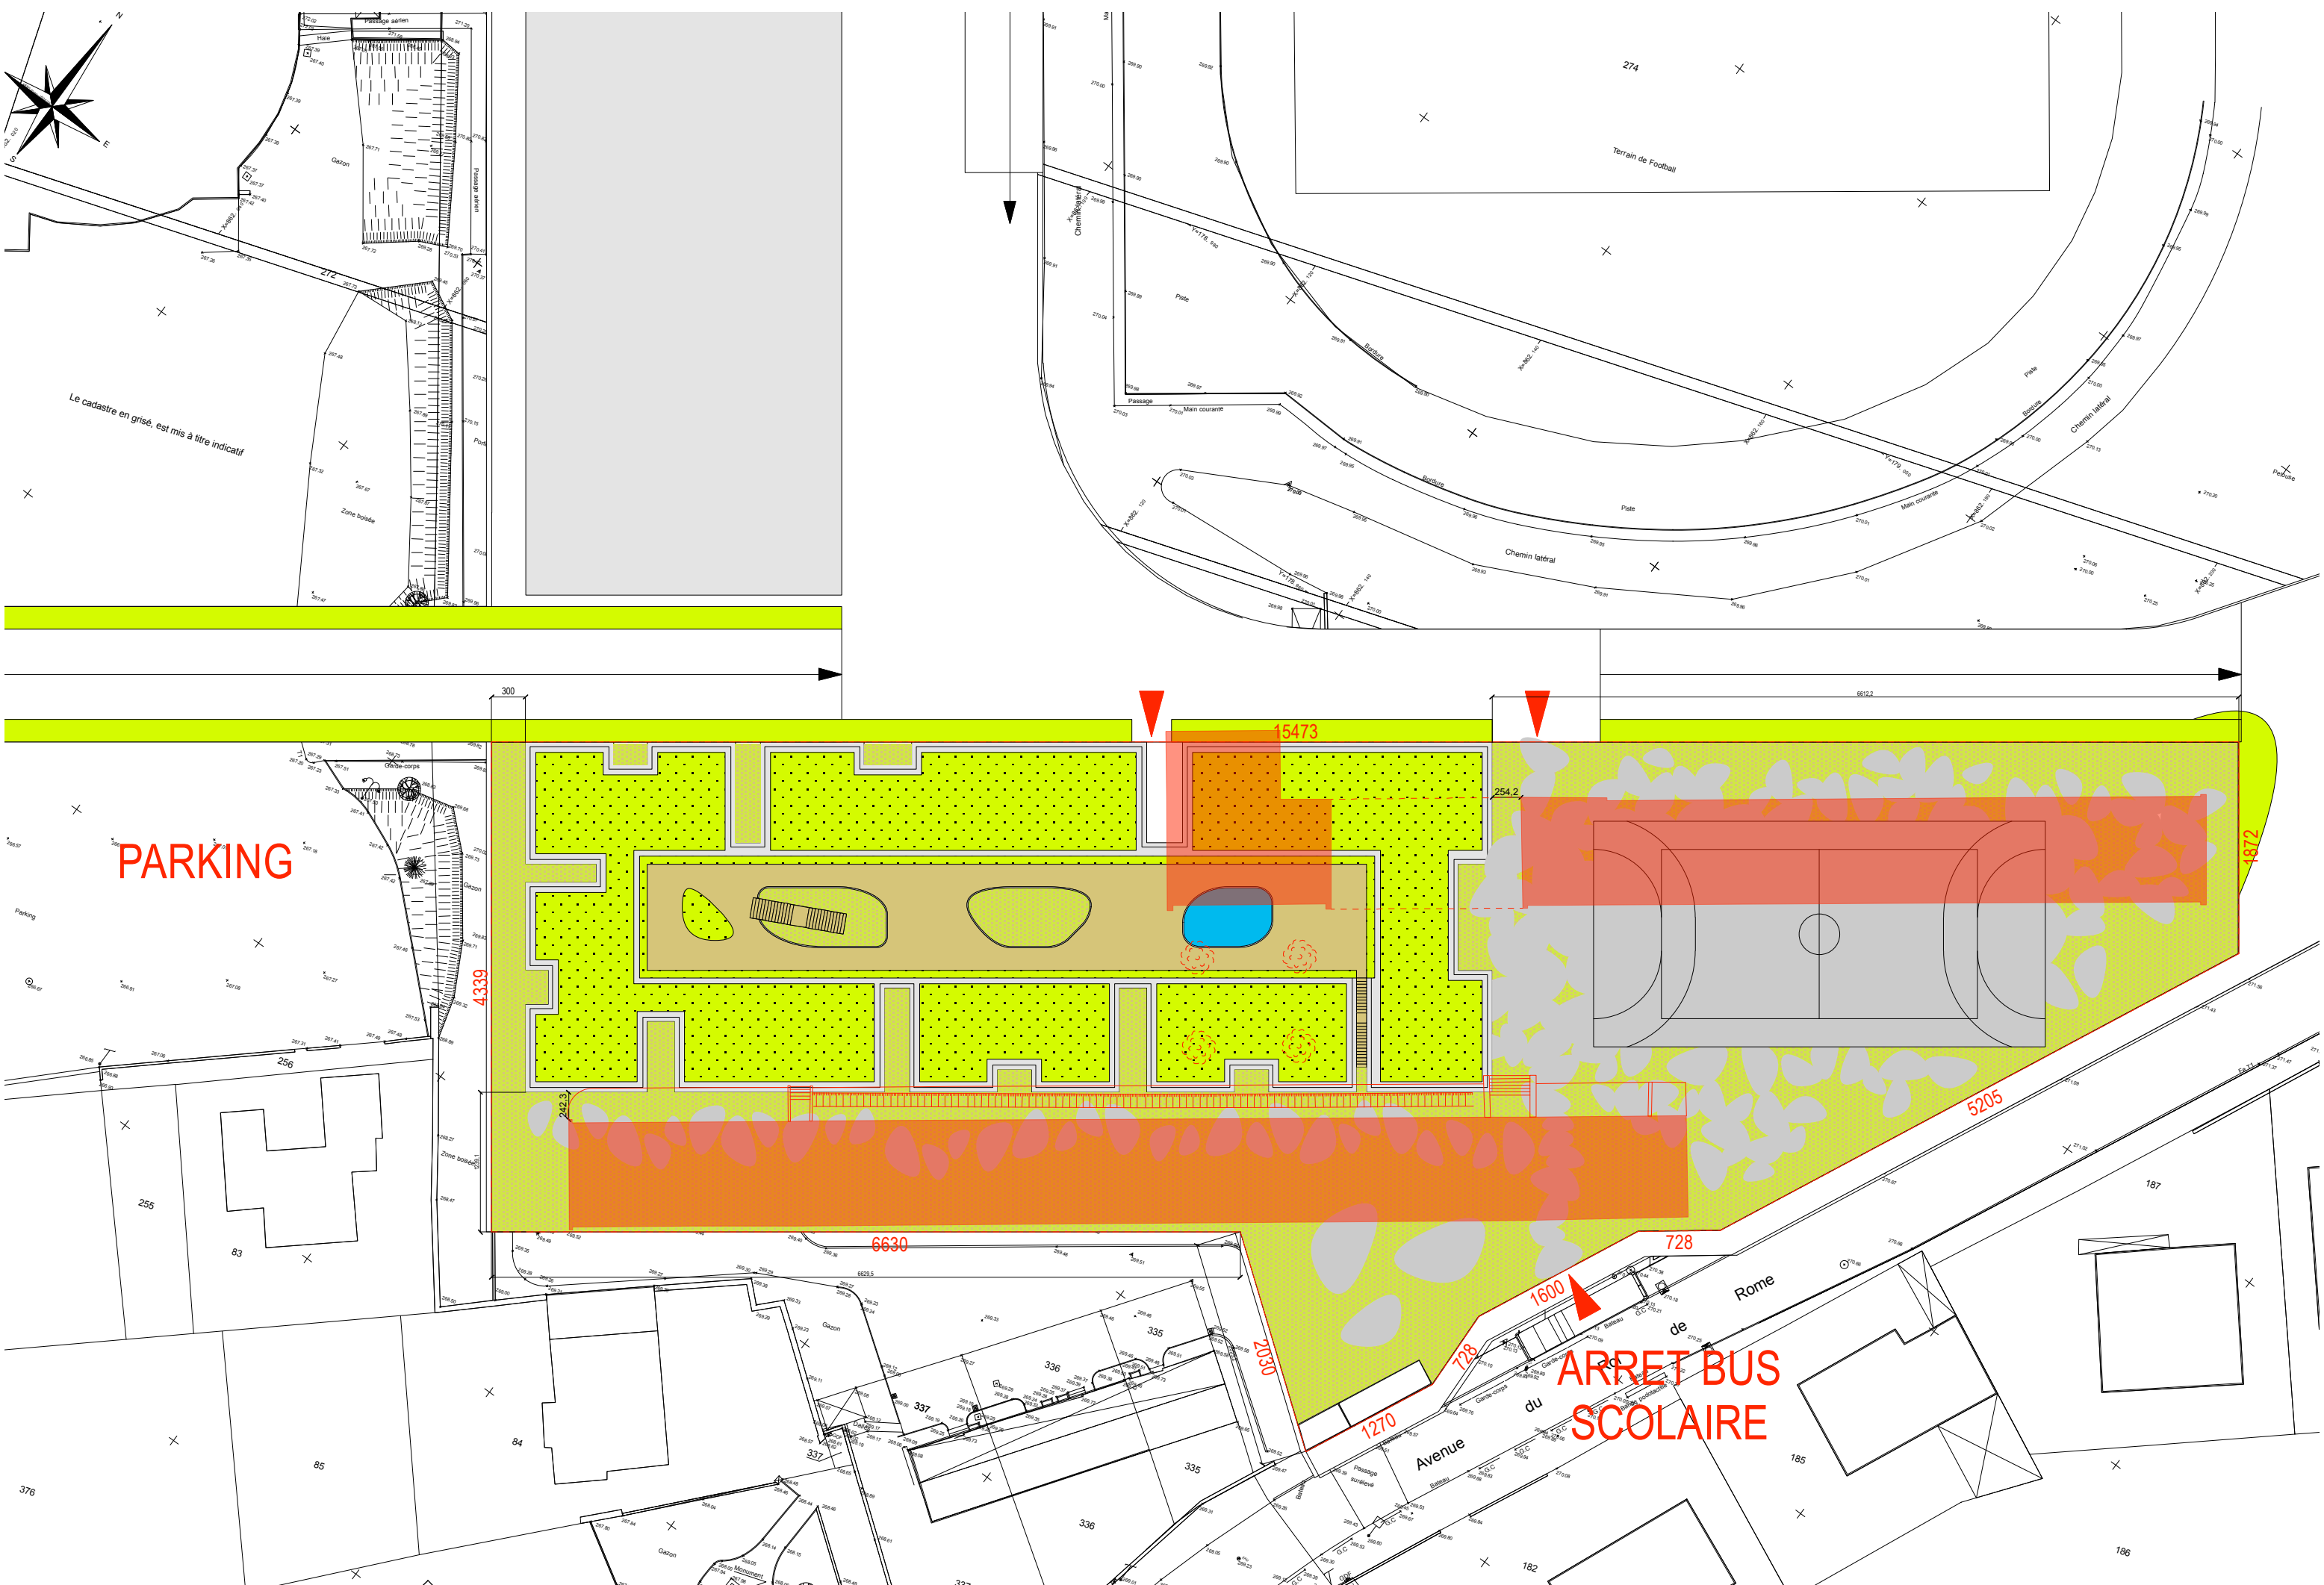








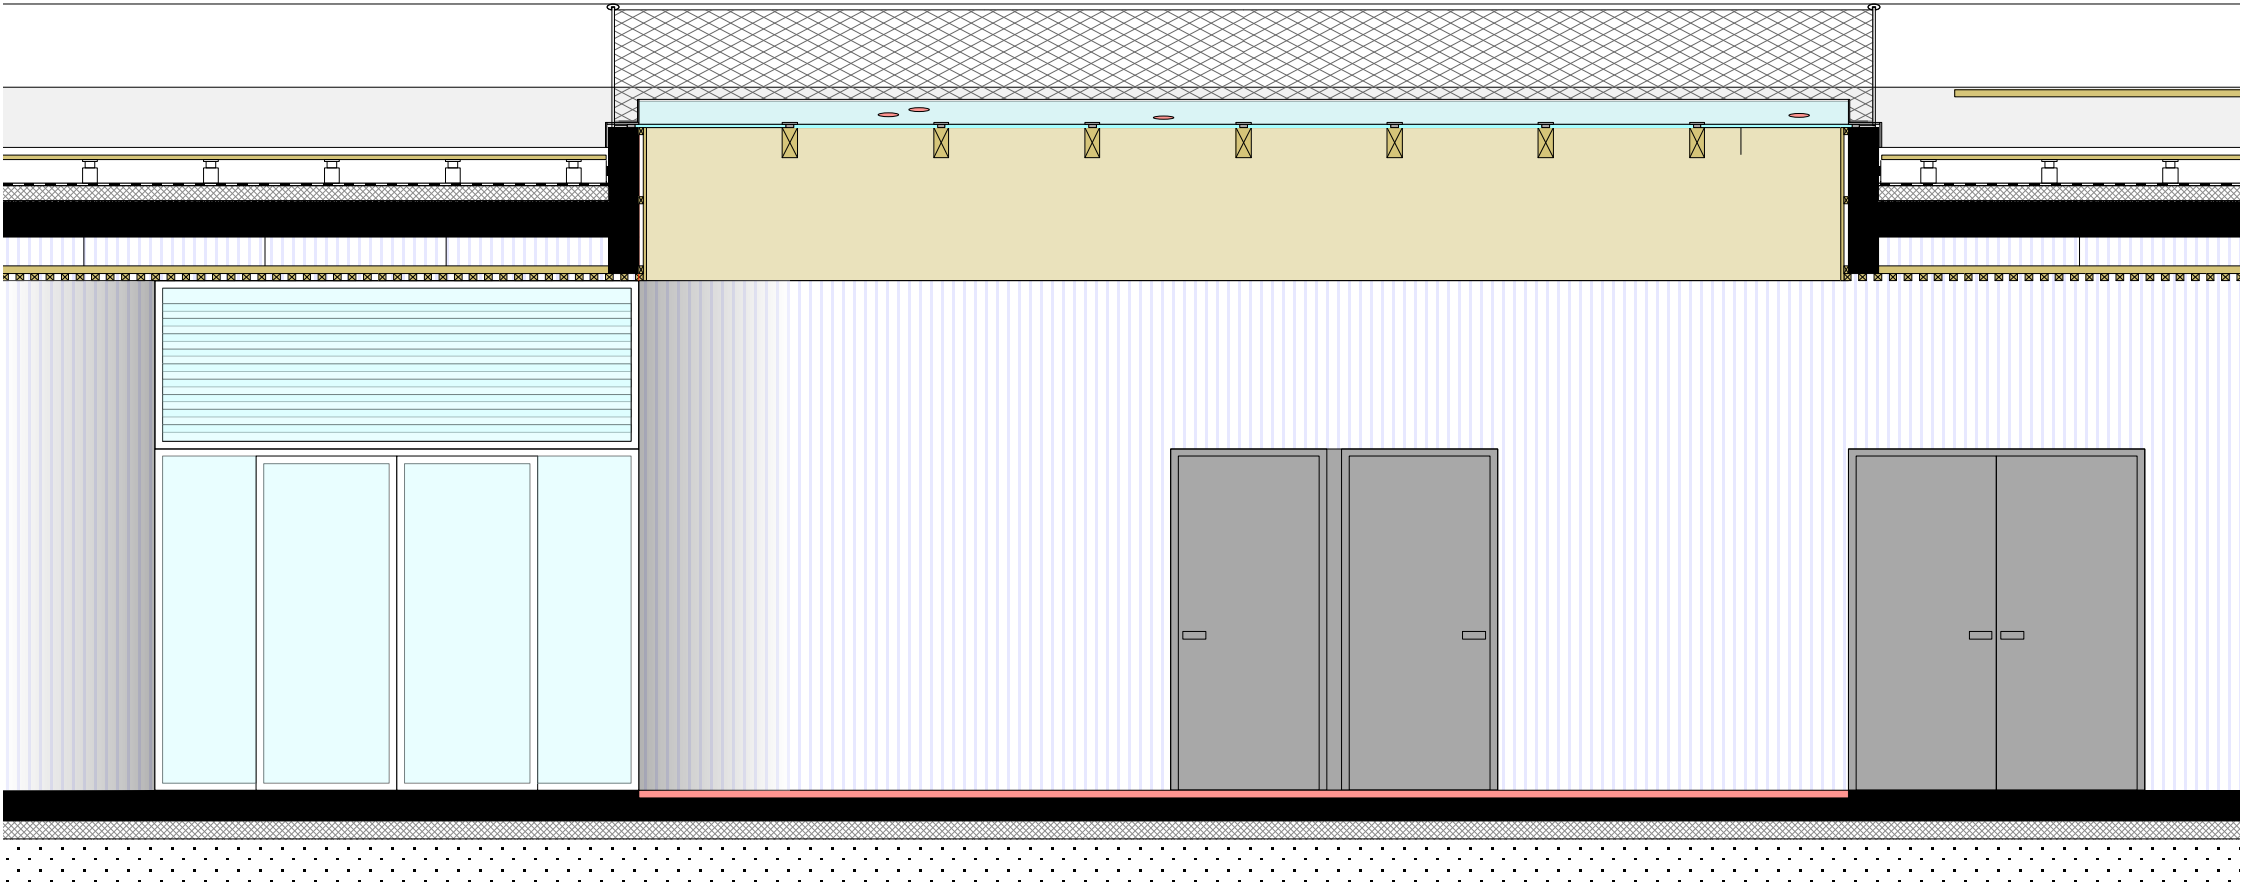



COUPE 1/50

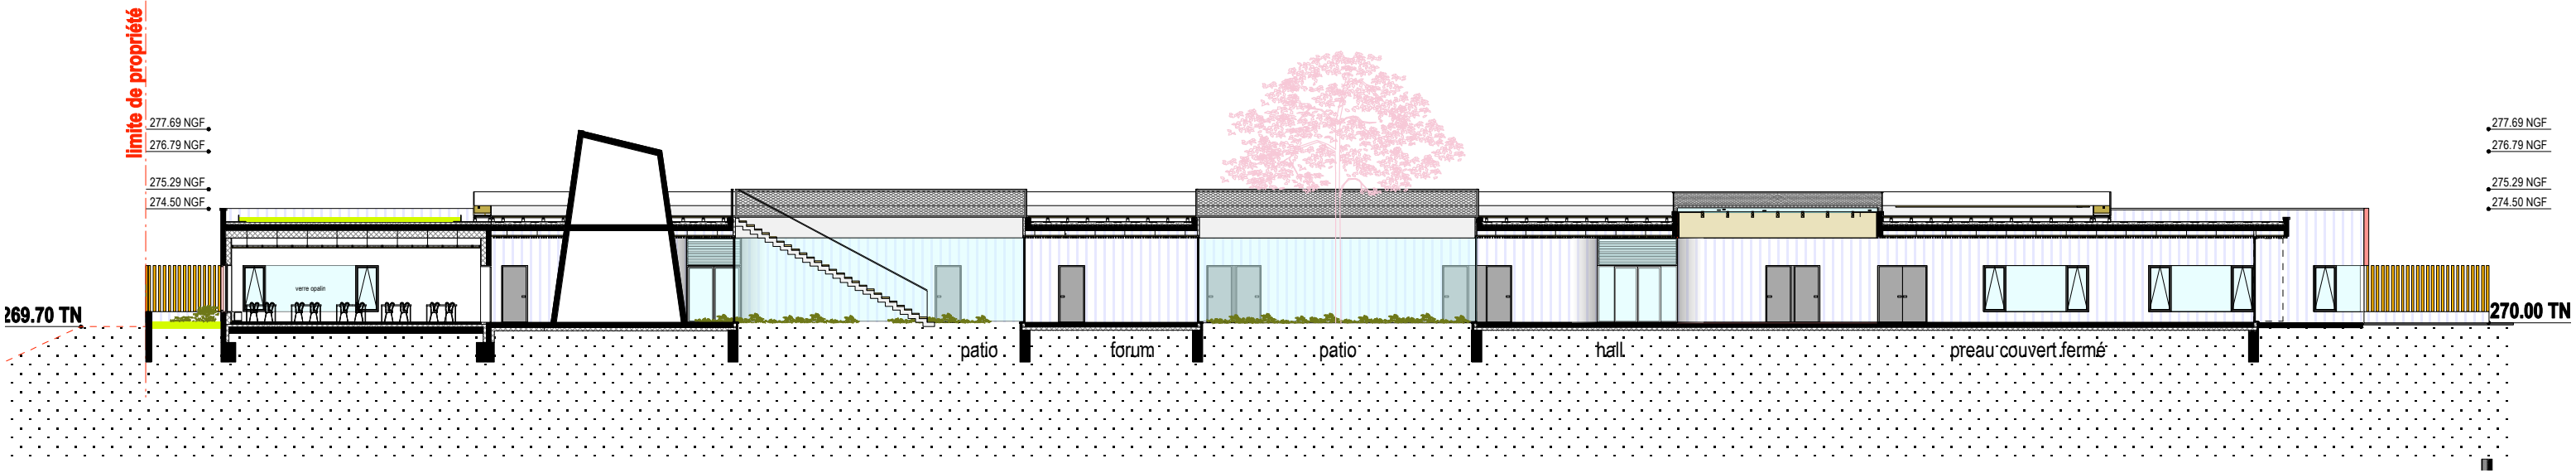

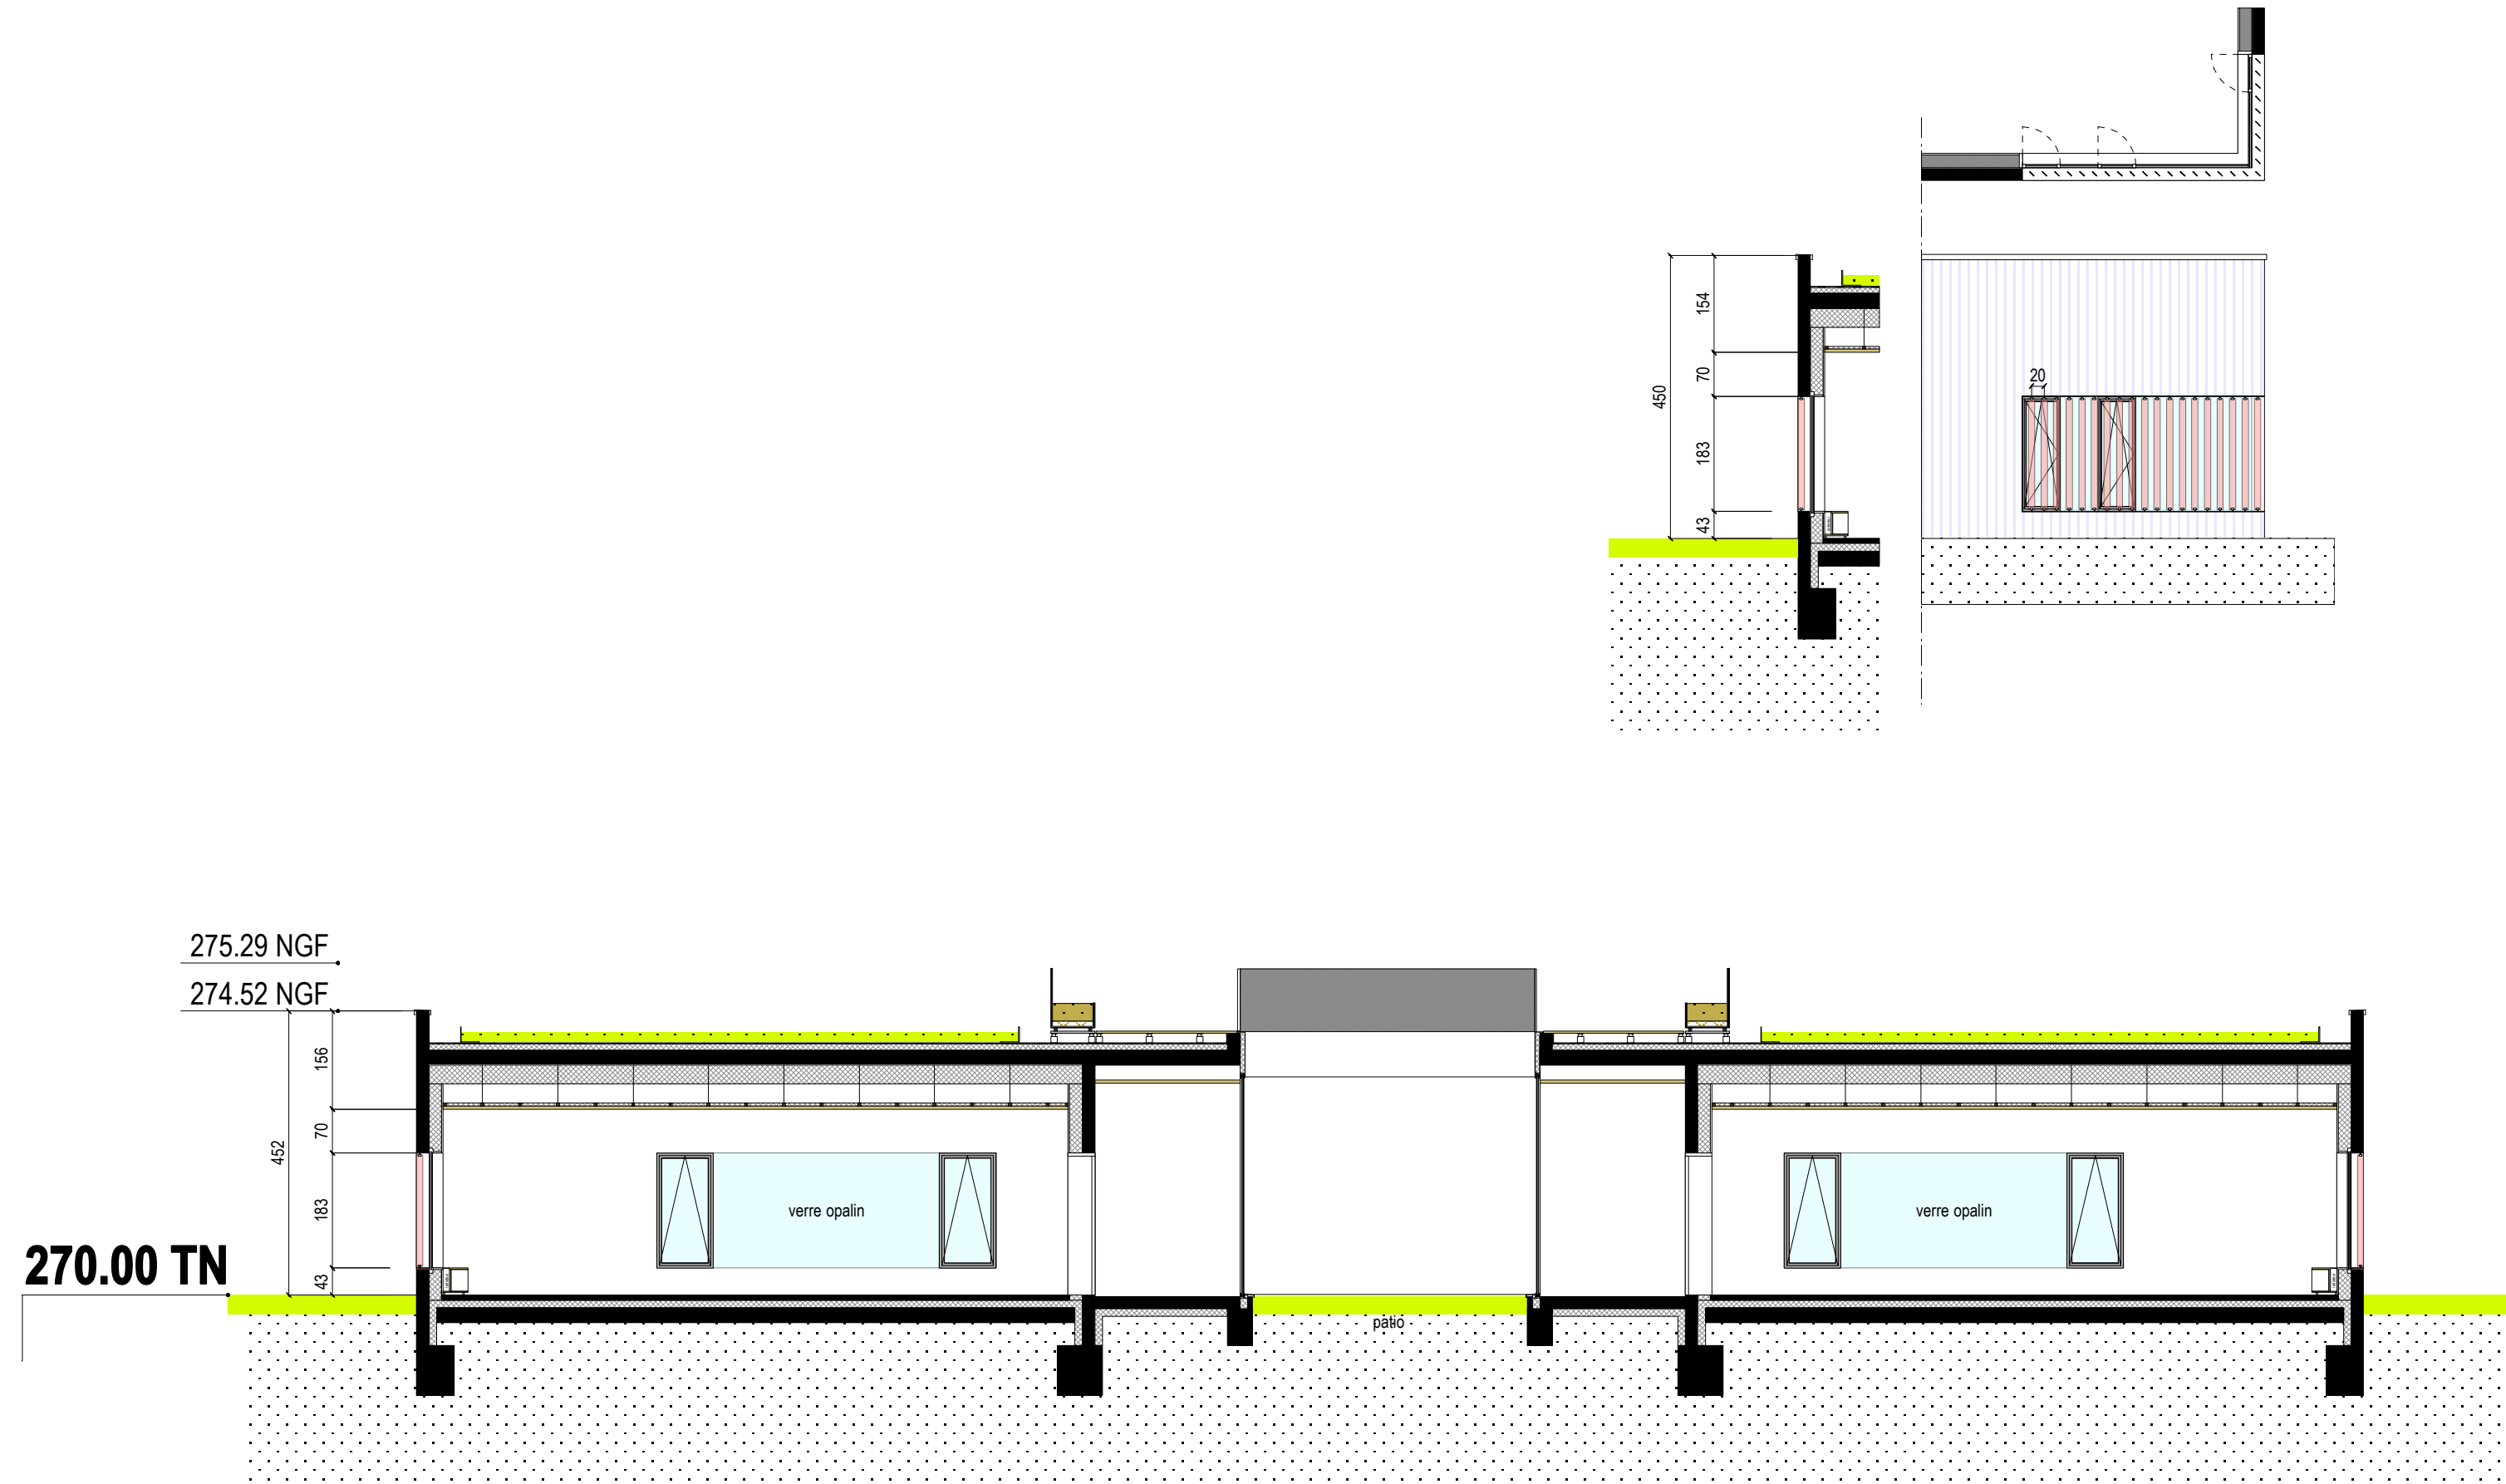

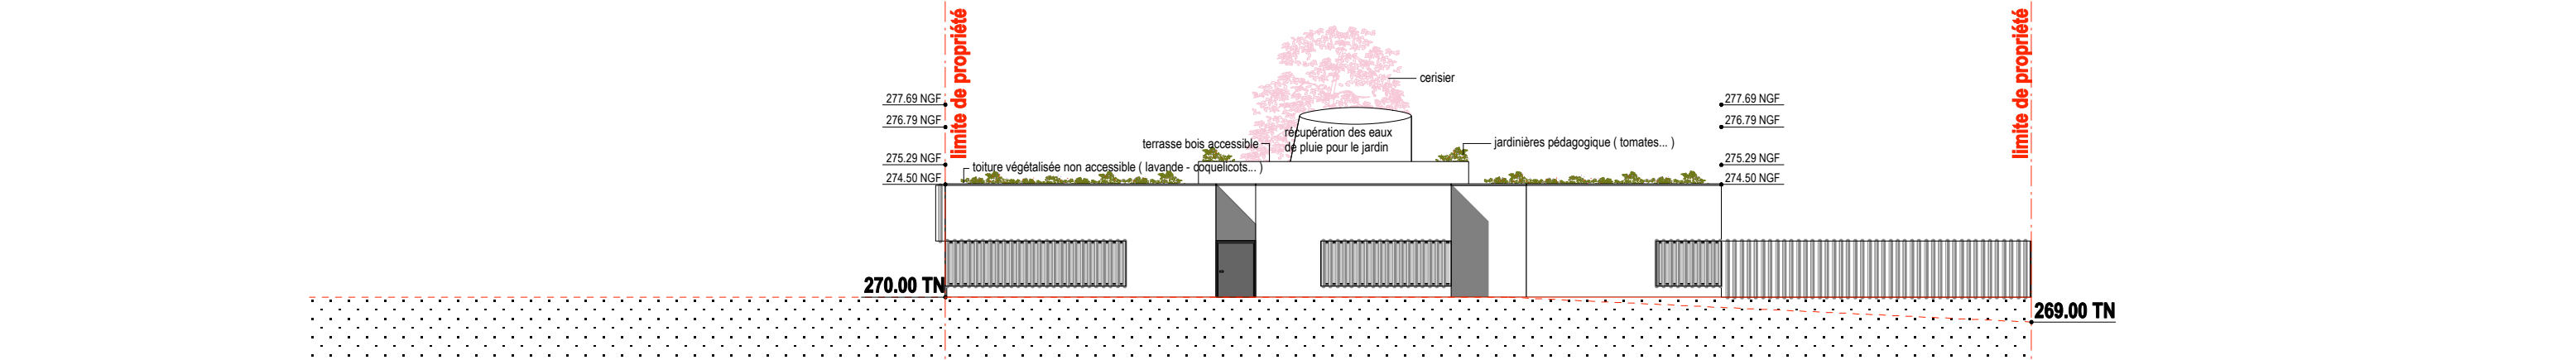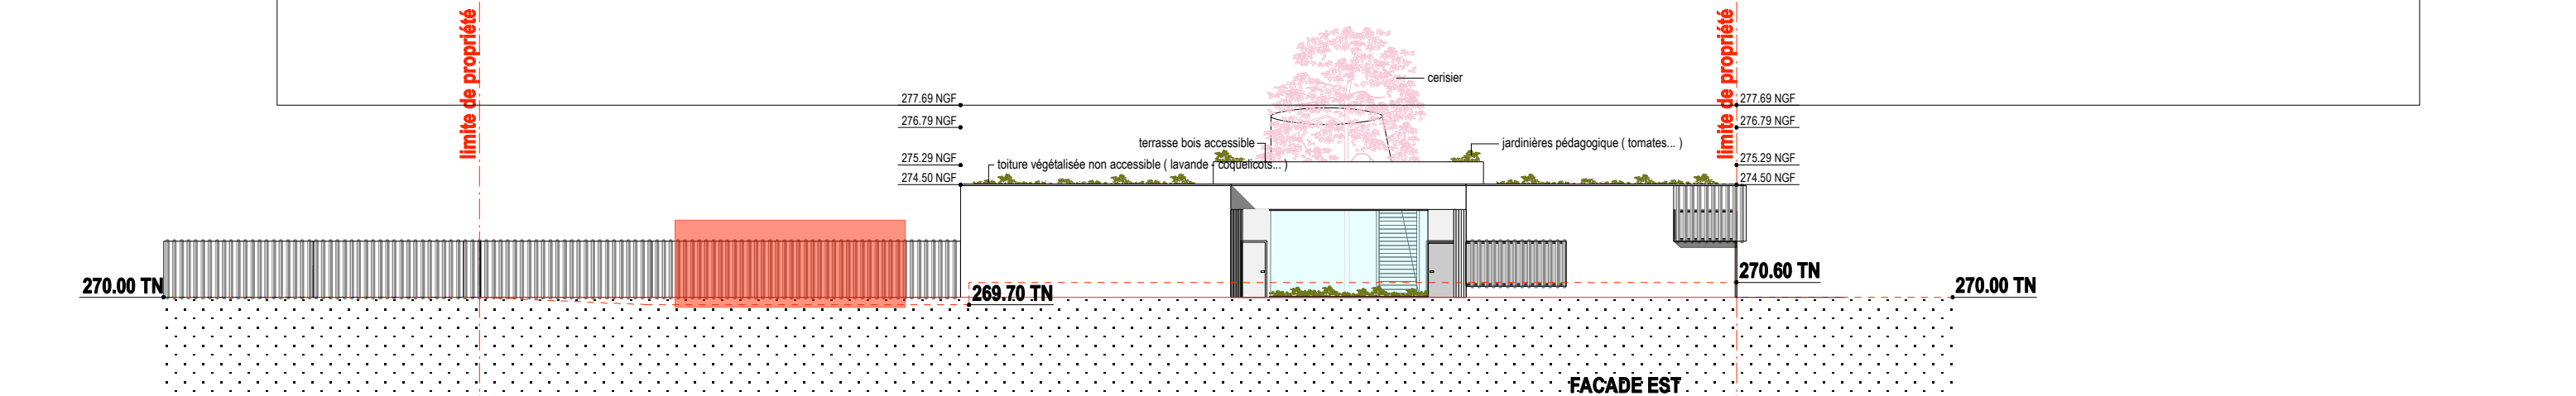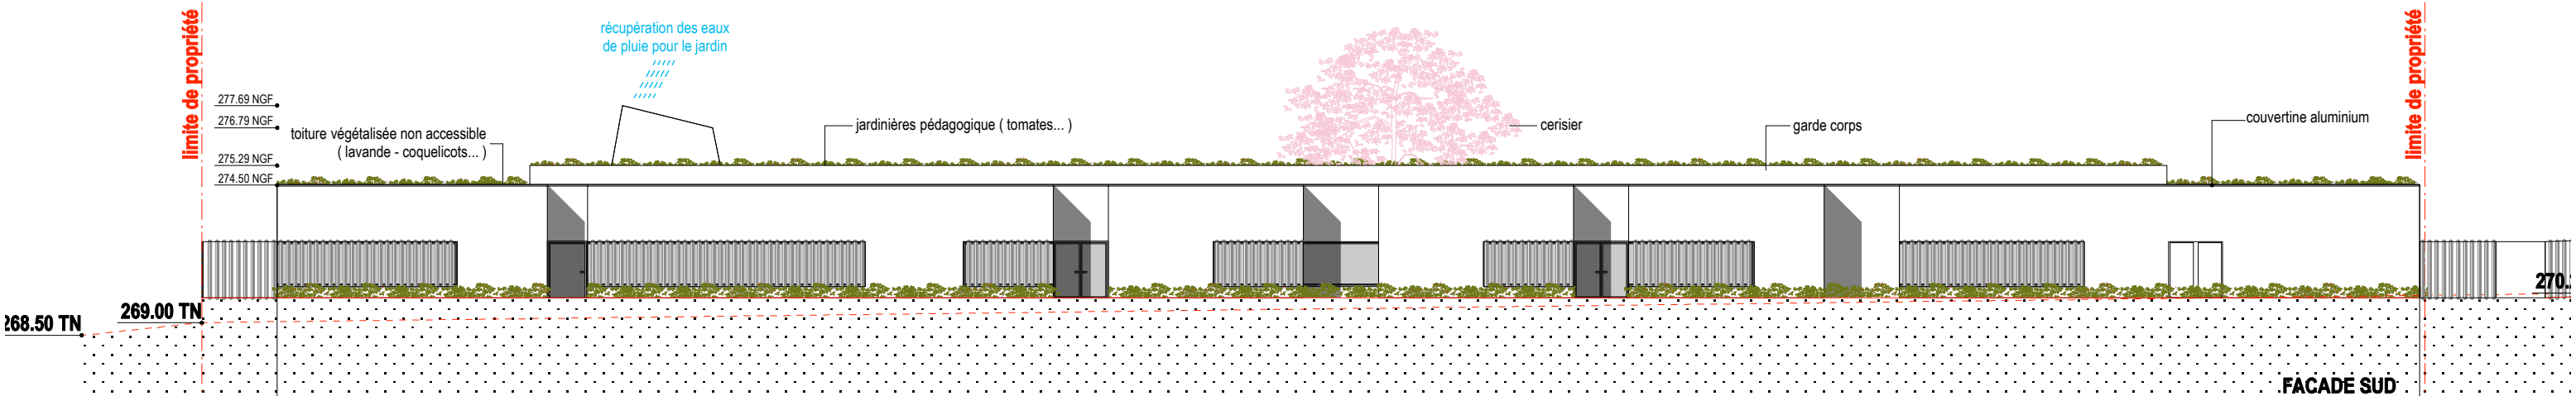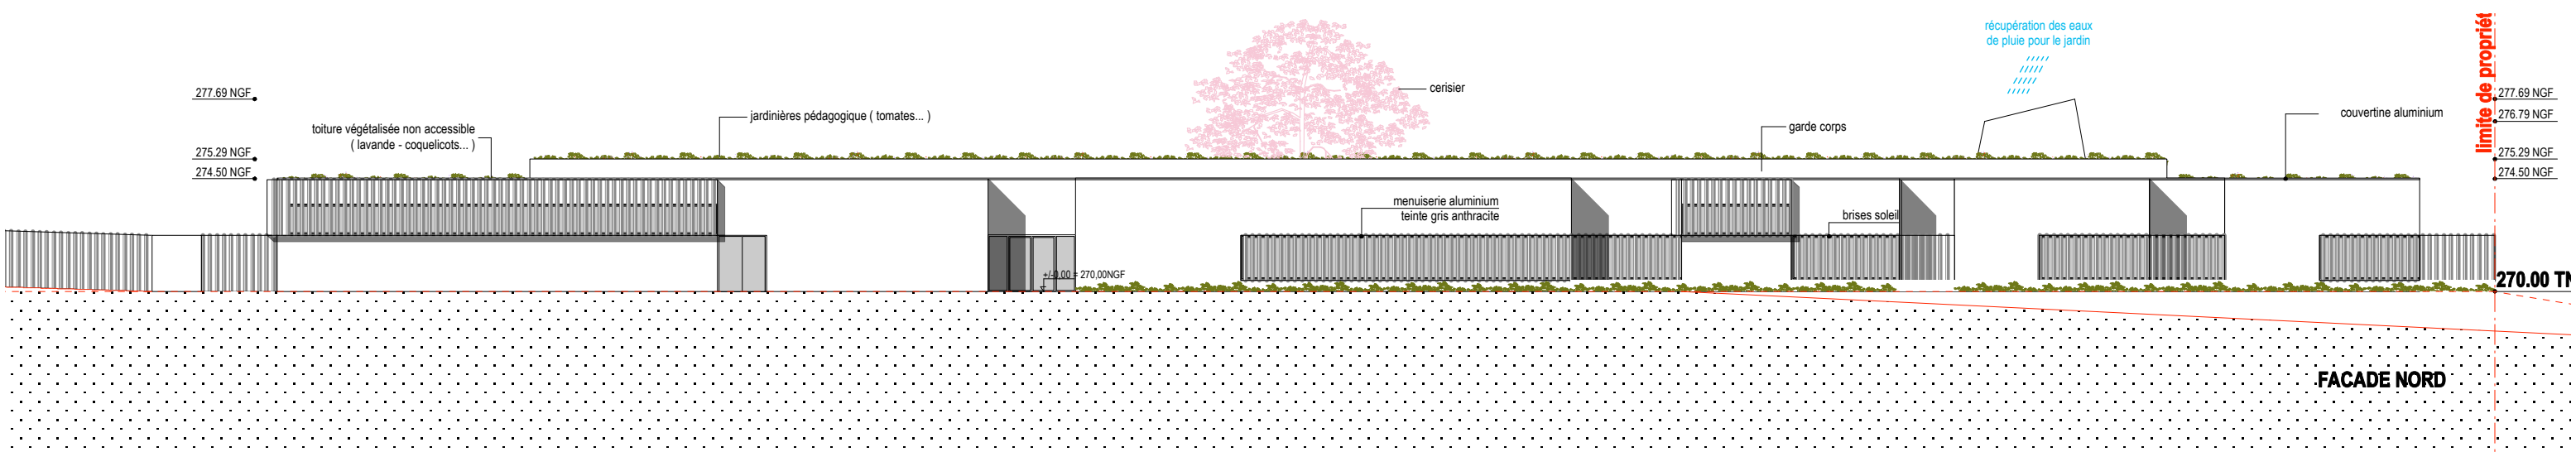



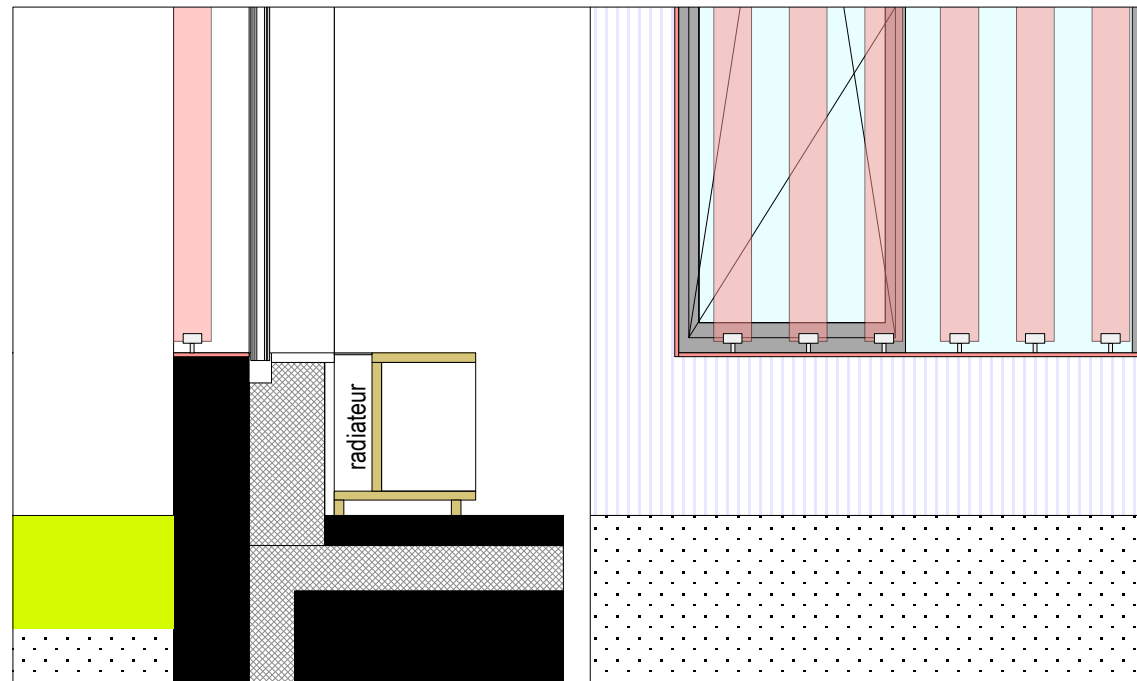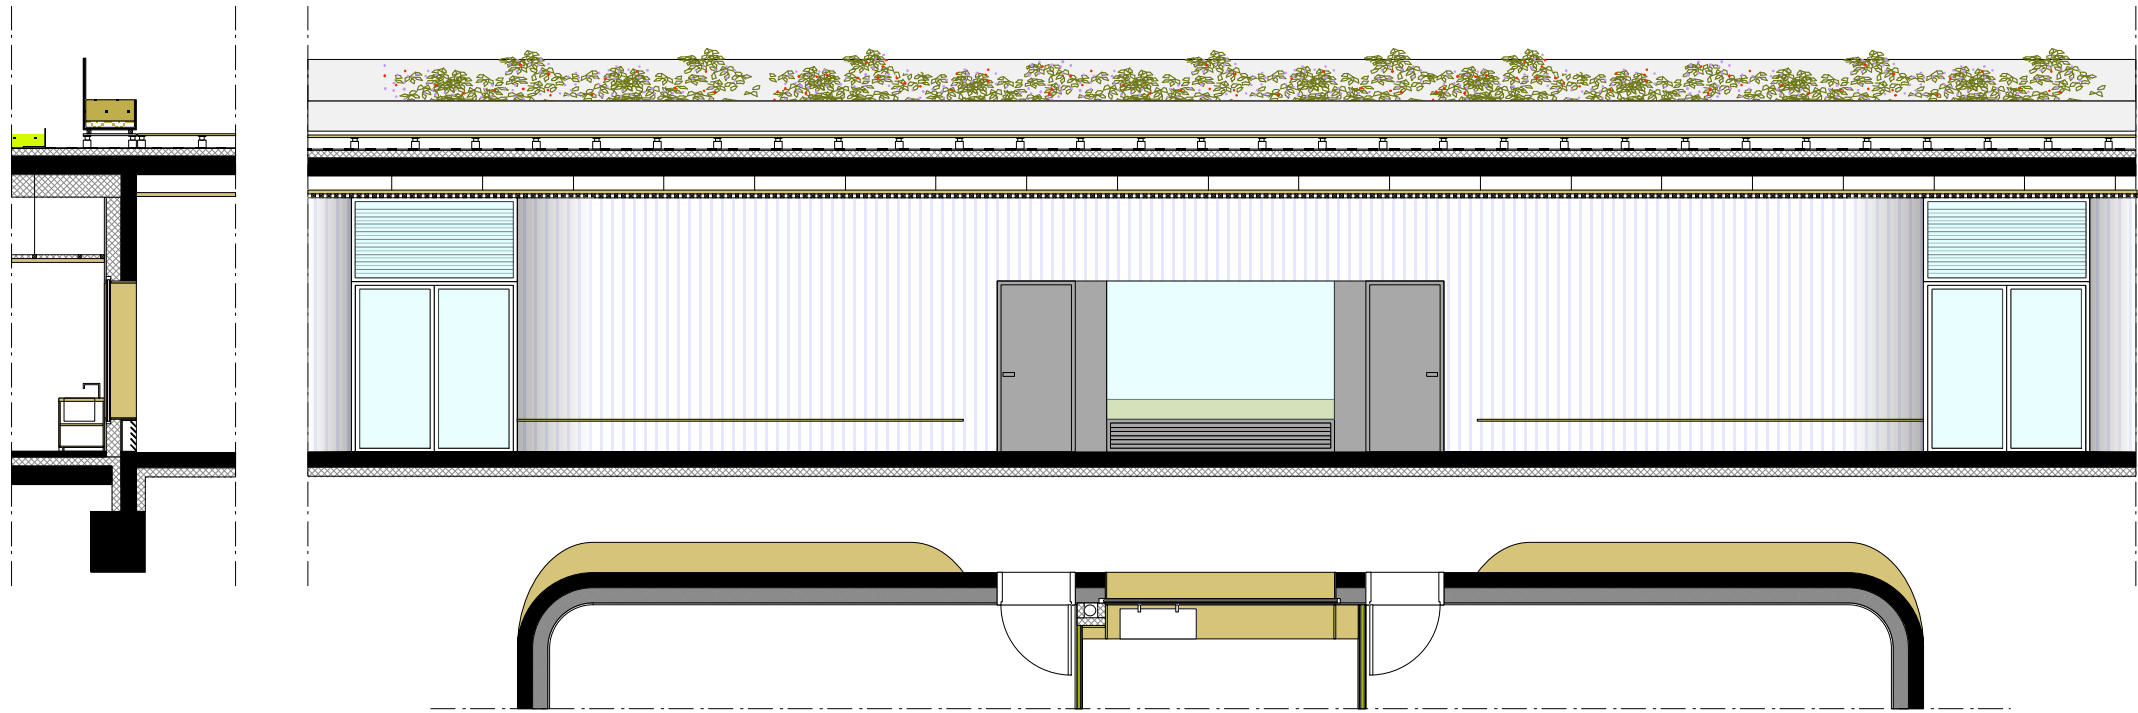

DETAIL FACADE 1/20

