

PA\_066

# MONTFERRAND - BOURG

|              |       |       |                       |
|--------------|-------|-------|-----------------------|
| DES_GALMICHE | CONT_ | ZONE_ | lundi 02 octobre 2017 |
|--------------|-------|-------|-----------------------|



# SOMMAIRE

[illegible]

01\_TRAVAUX NOUVELLE ECOLE + MATERNELLE M02.2018 - M06.2019

**PIC ECOLE + MATERNELLE**

|                                    |                     |
|------------------------------------|---------------------|
| 02_DEMENAGEMENT ECOLE + MATERNELLE | M07.2019 - M08.2019 |
|------------------------------------|---------------------|

03\_TRANSFORMATION ANCIENNE ECOLE EN MAIRIE M09.2019 - M04.2020

**PIC MAIRIE**

|                        |          |
|------------------------|----------|
| 04_DEMENAGEMENT MAIRIE | M05.2020 |
|------------------------|----------|

|                                       |                     |
|---------------------------------------|---------------------|
| 05_TRANSFORMATION ANCIENNE MATERNELLE | M06.2020 - M12.2020 |
|---------------------------------------|---------------------|

## PIC CRECHE


06\_DEMENAGEMENT CRECHE M11.2020

07\_DEMOLITION MAIRIE + FOYER + COMITE M12.2020

## PIC DEMOLITION

08\_ESPACE SOCIOCULTUREL, ABORDS

|                          |                     |
|--------------------------|---------------------|
| PIC ESPACE SOCIOCULTUREL | M01.2021 - M11.2021 |
|--------------------------|---------------------|

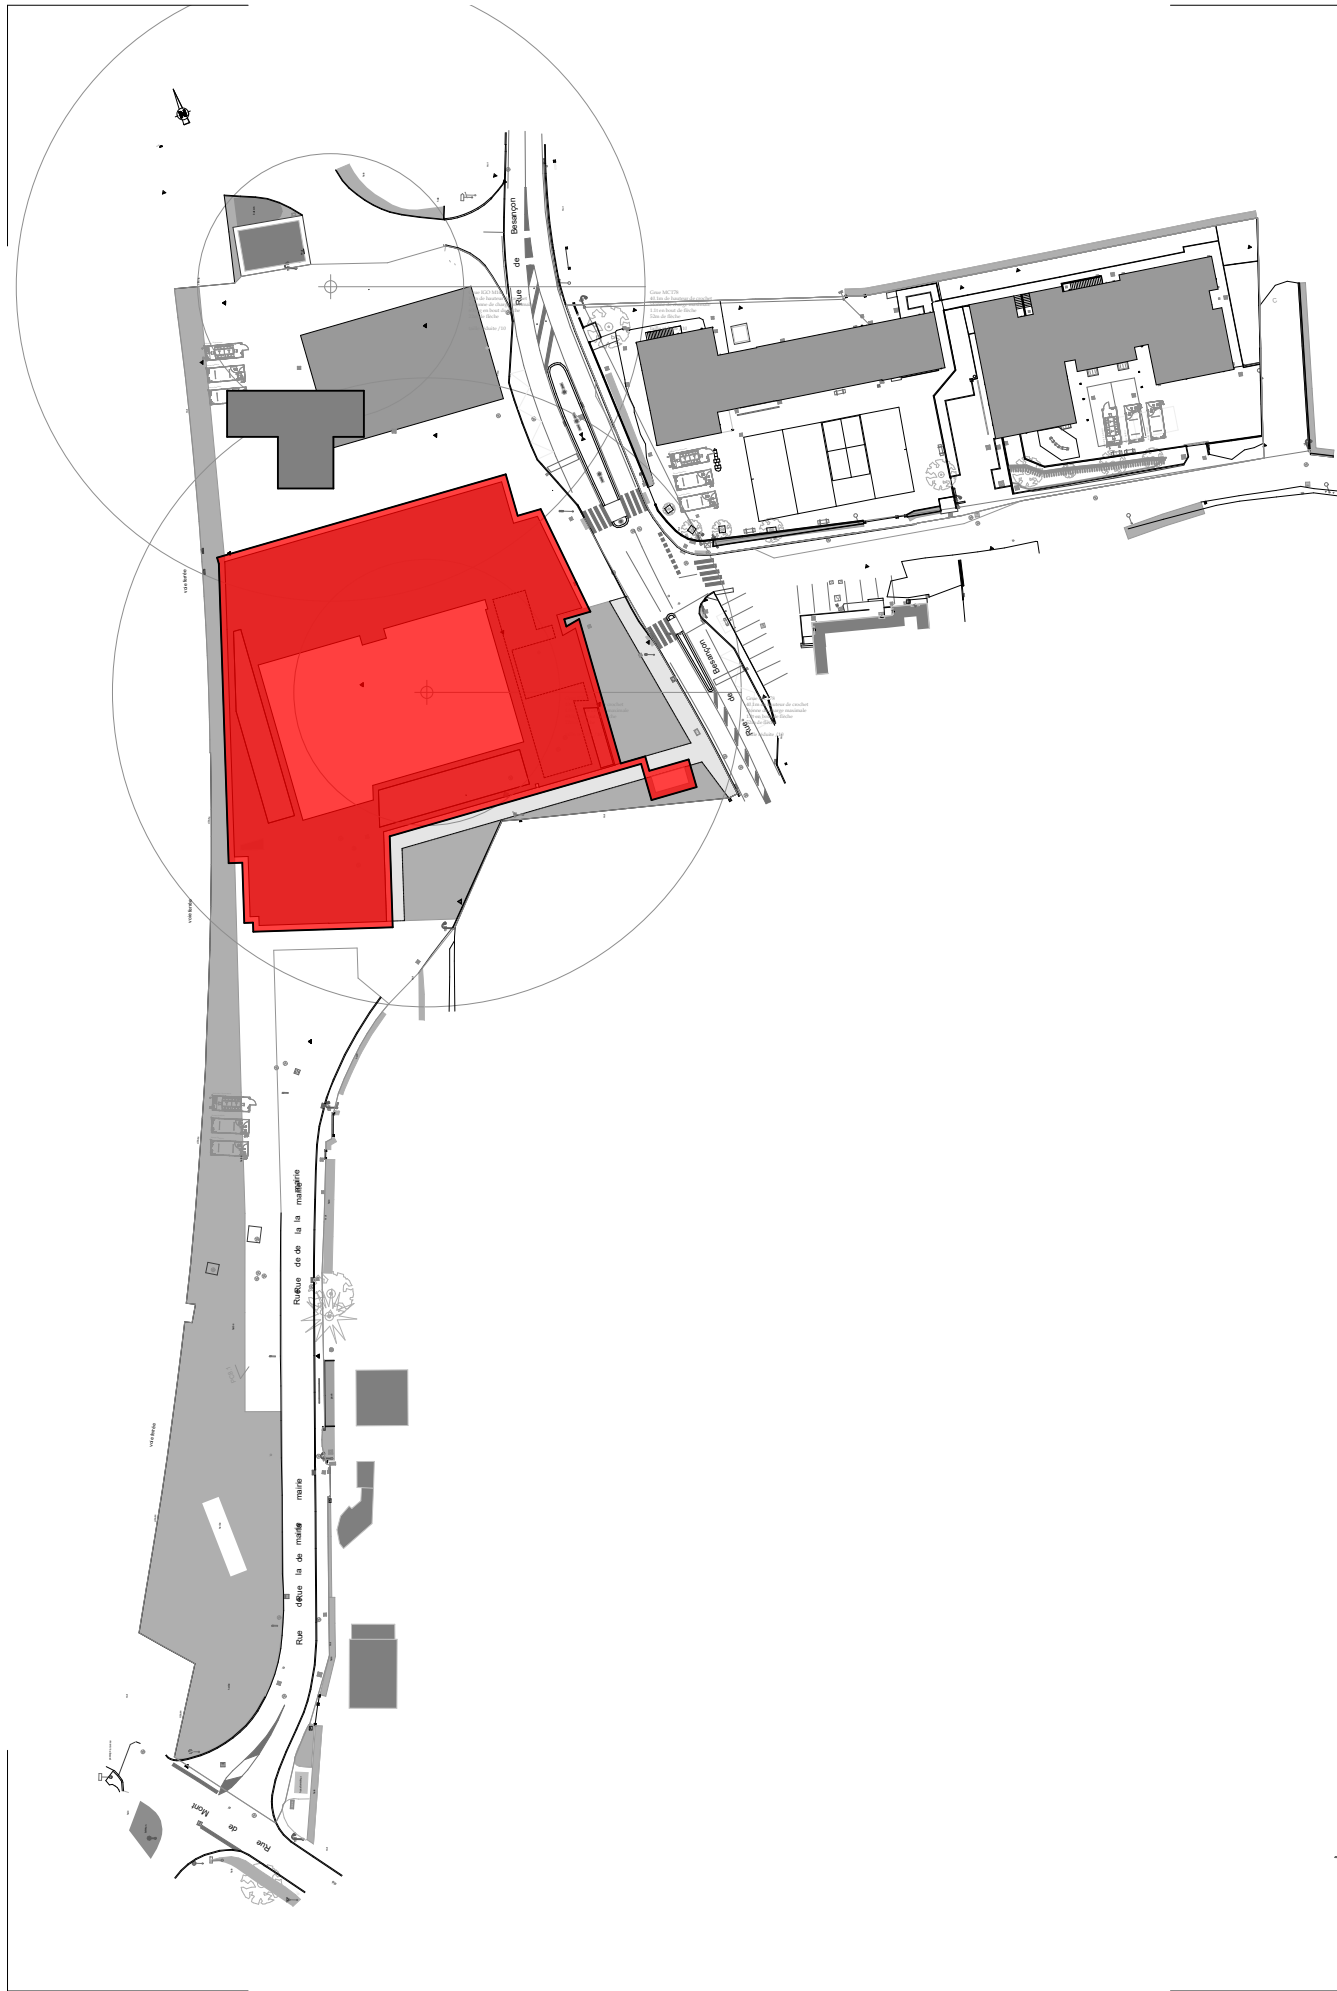

PA\_066

MONTFERRAND - BOURG

DES\_GALMICHE

CONT\_

ZONE\_

(date de ....)

# PHASAGE

01\_TRAVAUX NOUVELLE ECOLE + MATERNELLE

M02.2018 - M06.2019

PIC ECOLE + MATERNELLE

02\_DEMENAGEMENT ECOLE + MATERNELLE

M07.2019 - M08.2019

03\_TRANSFORMATION ANCIENNE ECOLE EN MAIRIE

M09.2019 - M04.2020

PIC MAIRIE

04\_DEMENAGEMENT MAIRIE

M05.2020

05\_TRANSFORMATION ANCIENNE MATERNELLE

M06.2020 - M12.2020

PIC CRECHE

06\_DEMENAGEMENT CRECHE

M11.2020

07\_DEMOLITION MAIRIE + FOYER + COMITE


M12.2020

PIC DEMOLITION

08\_ESPACE SOCIOCULTUREL, ABORDS

M01.2021 - M11.2021

PIC ESPACE SOCIOCULTUREL

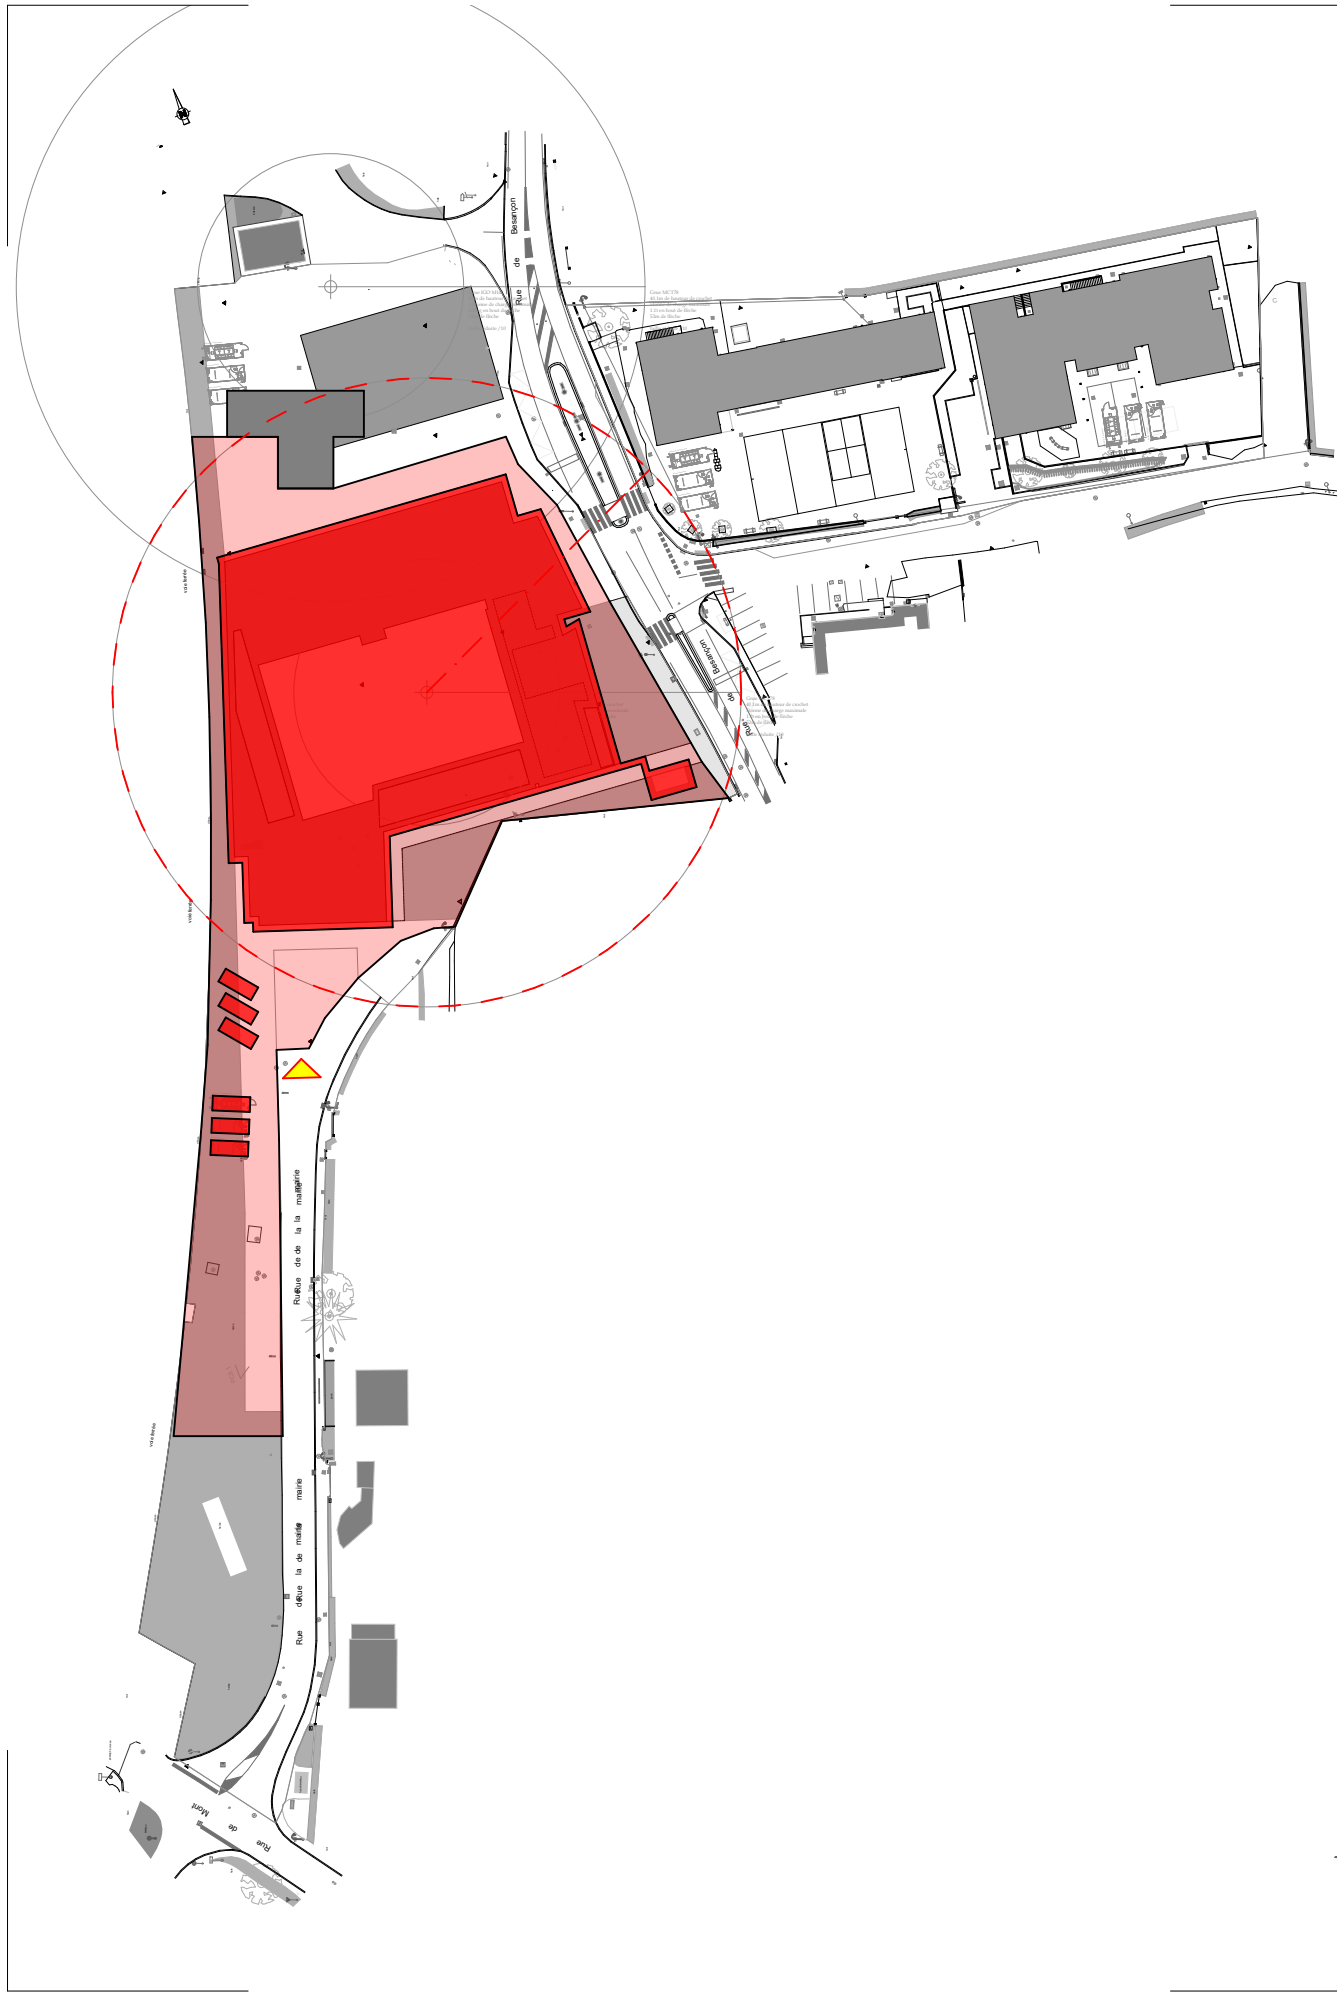

PA\_066

MONTFERRAND - BOURG

DES\_GALMICHE

CONT\_

ZONE\_

(date de ....)

# INSTALLATION

01\_TRAVAUX NOUVELLE ECOLE + MATERNELLE

M02.2018 - M06.2019

PIC ECOLE + MATERNELLE

02\_DEMENAGEMENT ECOLE + MATERNELLE

M07.2019 - M08.2019

03\_TRANSFORMATION ANCIENNE ECOLE EN MAIRIE M09.2019 - M04.2020

PIC MAIRIE

04\_DEMENAGEMENT MAIRIE

M05.2020

05\_TRANSFORMATION ANCIENNE MATERNELLE M06.2020 - M12.2020

PIC CRECHE

06\_DEMENAGEMENT CRECHE

M11.2020

07\_DEMOLITION MAIRIE + FOYER + COMITE M12.2020

PIC DEMOLITION

08\_ESPACE SOCIOCULTUREL, ABORDS M01.2021 - M11.2021

PIC ESPACE SOCIOCULTUREL



PA\_066

MONTFERRAND - BOURG

DES\_GALMICHE

CONT\_

ZONE\_

(date de ....)

# PHASAGE

01\_TRAVAUX NOUVELLE ECOLE + MATERNELLE

M02.2018 - M06.2019

PIC ECOLE + MATERNELLE

02\_DEMENAGEMENT ECOLE + MATERNELLE

M07.2019 - M08.2019

03\_TRANSFORMATION ANCIENNE ECOLE EN MAIRIE

M09.2019 - M04.2020

PIC MAIRIE

04\_DEMENAGEMENT MAIRIE

M05.2020

05\_TRANSFORMATION ANCIENNE MATERNELLE

M06.2020 - M12.2020

PIC CRECHE

06\_DEMENAGEMENT CRECHE

M11.2020

07\_DEMOLITION MAIRIE + FOYER + COMITE


M12.2020

PIC DEMOLITION

08\_ESPACE SOCIOCULTUREL, ABORDS

M01.2021 - M11.2021

PIC ESPACE SOCIOCULTUREL

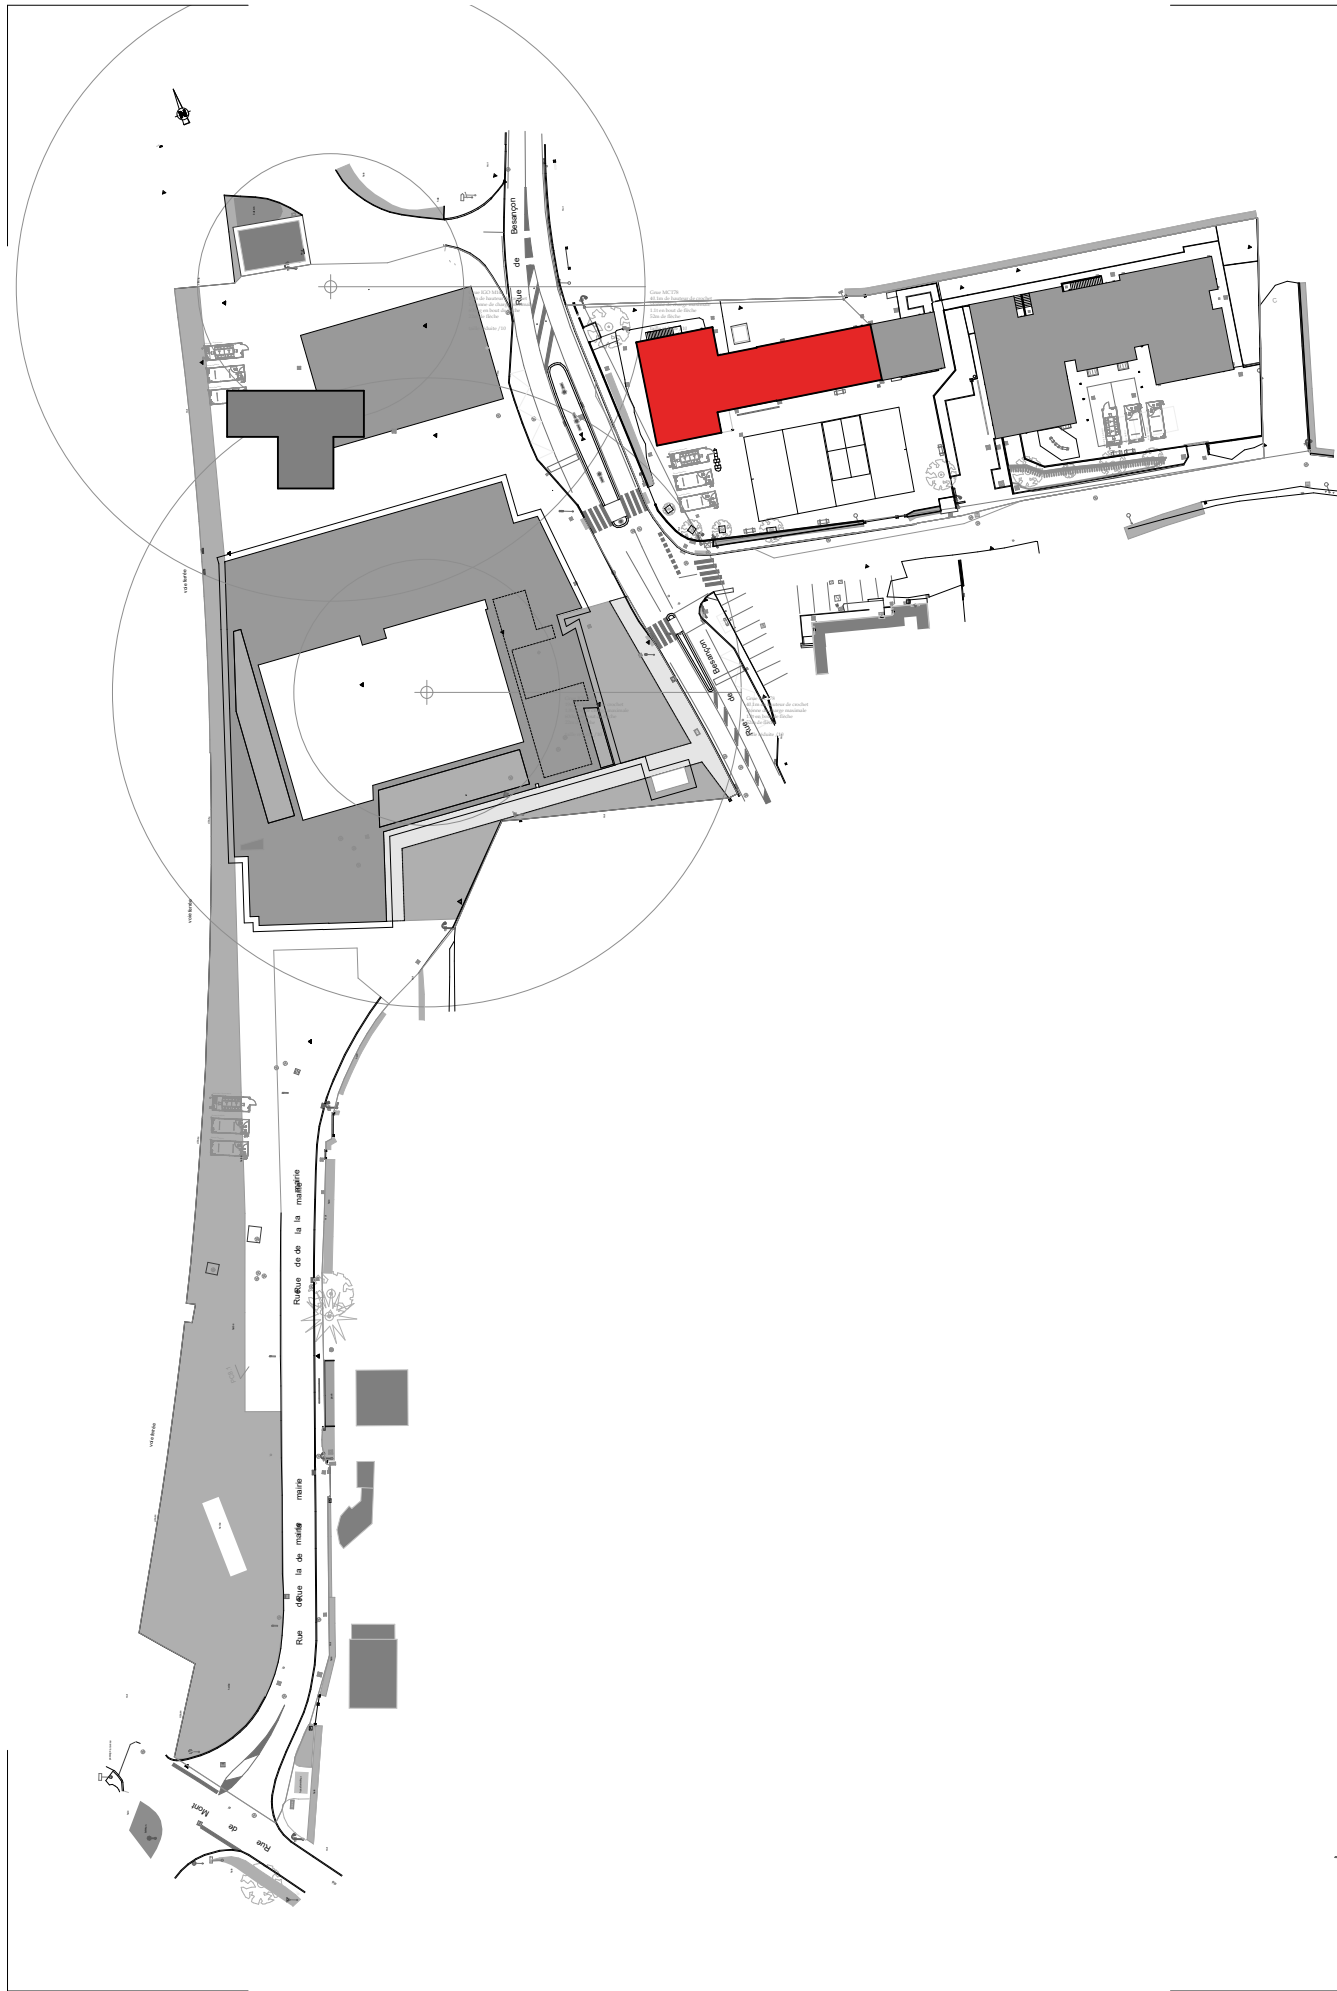

PA\_066

MONTFERRAND - BOURG

|              |       |       |                |
|--------------|-------|-------|----------------|
| DES_GALMICHE | CONT_ | ZONE_ | (date de ....) |
|--------------|-------|-------|----------------|

PHASAGE

|                                        |                     |
|----------------------------------------|---------------------|
| 01_TRAVAUX NOUVELLE ECOLE + MATERNELLE | M02.2018 - M06.2019 |
|----------------------------------------|---------------------|

PIC ECOLE + MATERNELLE

|                                    |                     |
|------------------------------------|---------------------|
| 02_DEMENAGEMENT ECOLE + MATERNELLE | M07.2019 - M08.2019 |
|------------------------------------|---------------------|

|                                            |                     |
|--------------------------------------------|---------------------|
| 03_TRANSFORMATION ANCIENNE ECOLE EN MAIRIE | M09.2019 - M04.2020 |
|--------------------------------------------|---------------------|

PIC MAIRIE

|                        |          |
|------------------------|----------|
| 04_DEMENAGEMENT MAIRIE | M05.2020 |
|------------------------|----------|

|                                       |                     |
|---------------------------------------|---------------------|
| 05_TRANSFORMATION ANCIENNE MATERNELLE | M06.2020 - M12.2020 |
|---------------------------------------|---------------------|

PIC CRECHE


|                        |          |
|------------------------|----------|
| 06_DEMENAGEMENT CRECHE | M11.2020 |
|------------------------|----------|

|                                       |          |
|---------------------------------------|----------|
| 07_DEMOLITION MAIRIE + FOYER + COMITE | M12.2020 |
|---------------------------------------|----------|

PIC DEMOLITION

|                                 |                     |
|---------------------------------|---------------------|
| 08_ESPACE SOCIOCULTUREL, ABORDS | M01.2021 - M11.2021 |
|---------------------------------|---------------------|

PIC ESPACE SOCIOCULTUREL

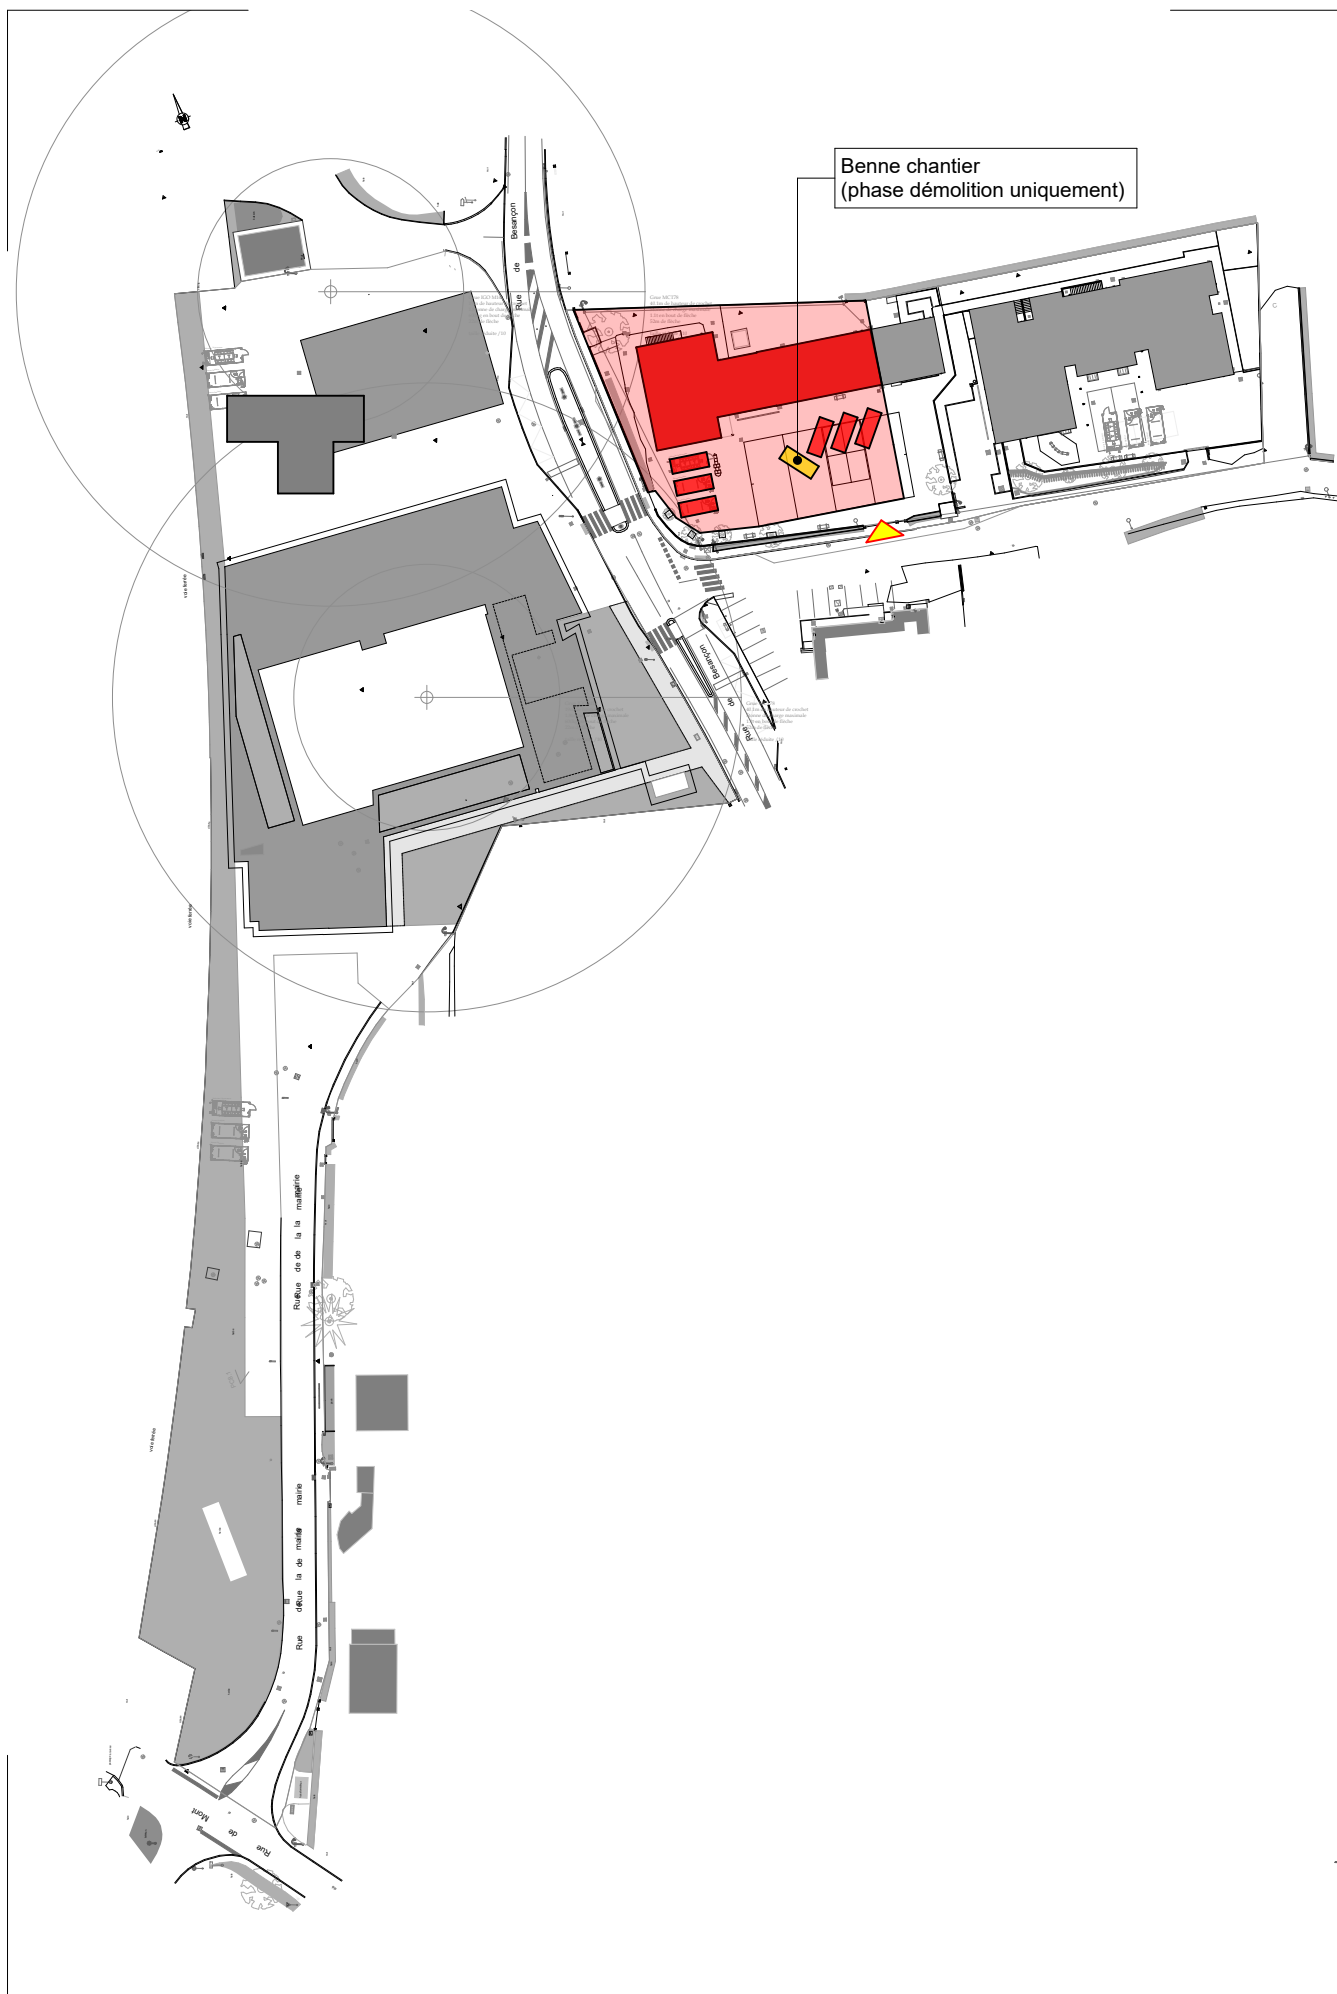

PA\_066

MONTFERRAND - BOURG

|              |       |       |                |
|--------------|-------|-------|----------------|
| DES_GALMICHE | CONT_ | ZONE_ | (date de ....) |
|--------------|-------|-------|----------------|

INSTALLATION

|                                        |                     |
|----------------------------------------|---------------------|
| 01_TRAVAUX NOUVELLE ECOLE + MATERNELLE | M02.2018 - M06.2019 |
|----------------------------------------|---------------------|

PIC ECOLE + MATERNELLE

|                                    |                     |
|------------------------------------|---------------------|
| 02_DEMENAGEMENT ECOLE + MATERNELLE | M07.2019 - M08.2019 |
|------------------------------------|---------------------|

|                                            |                     |
|--------------------------------------------|---------------------|
| 03_TRANSFORMATION ANCIENNE ECOLE EN MAIRIE | M09.2019 - M04.2020 |
|--------------------------------------------|---------------------|

PIC MAIRIE

|                        |          |
|------------------------|----------|
| 04_DEMENAGEMENT MAIRIE | M05.2020 |
|------------------------|----------|

|                                       |                     |
|---------------------------------------|---------------------|
| 05_TRANSFORMATION ANCIENNE MATERNELLE | M06.2020 - M12.2020 |
|---------------------------------------|---------------------|

PIC CRECHE


|                        |          |
|------------------------|----------|
| 06_DEMENAGEMENT CRECHE | M11.2020 |
|------------------------|----------|

|                                       |          |
|---------------------------------------|----------|
| 07_DEMOLITION MAIRIE + FOYER + COMITE | M12.2020 |
|---------------------------------------|----------|

PIC DEMOLITION

|                                 |                     |
|---------------------------------|---------------------|
| 08_ESPACE SOCIOCULTUREL, ABORDS | M01.2021 - M11.2021 |
|---------------------------------|---------------------|

PIC ESPACE SOCIOCULTUREL

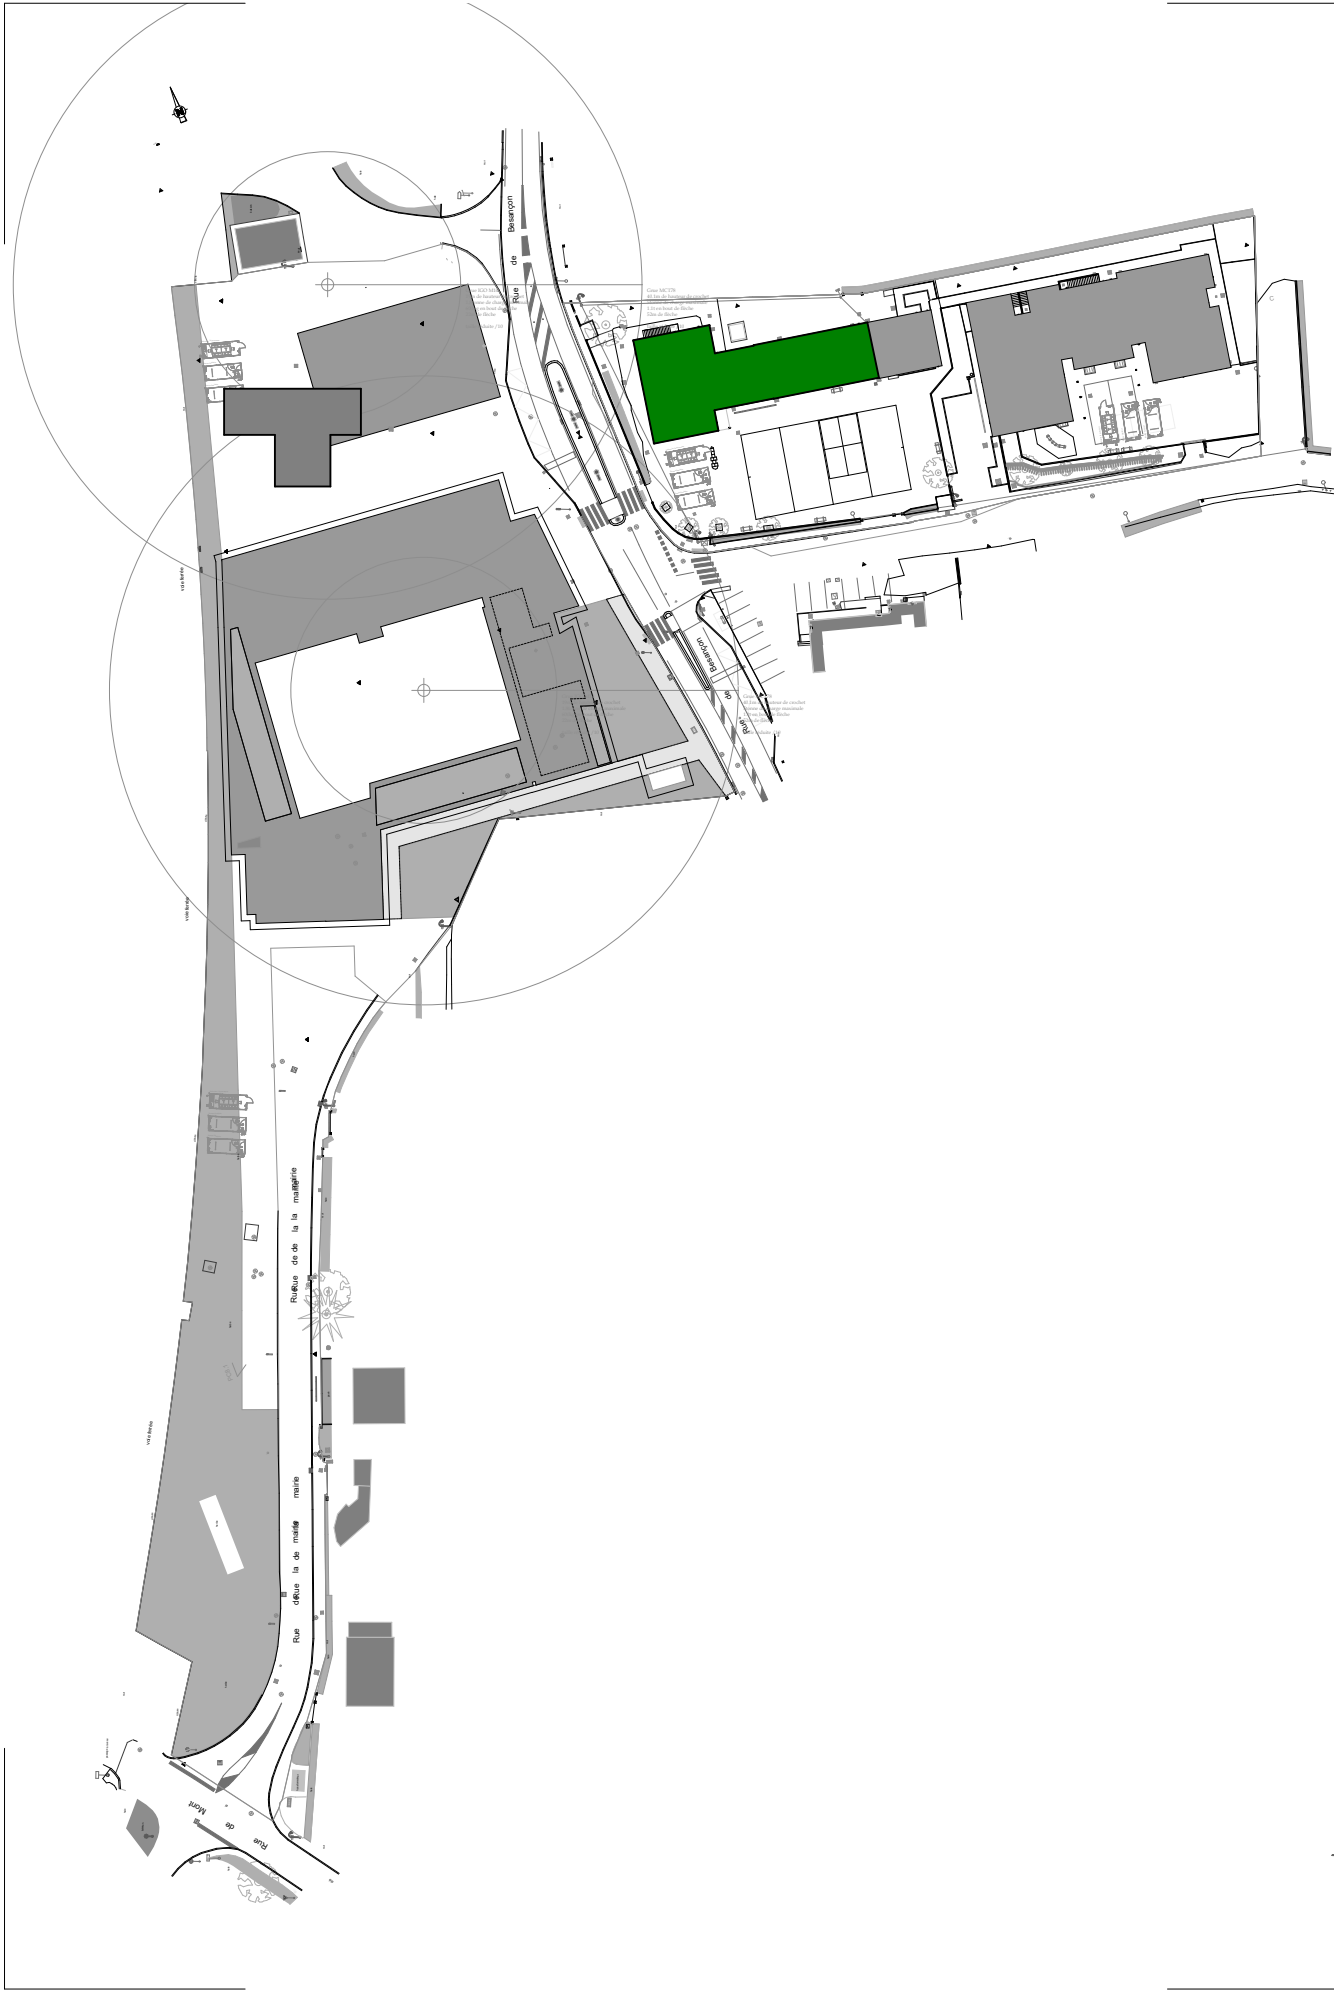

PA\_066

MONTFERRAND - BOURG

|              |       |       |                |
|--------------|-------|-------|----------------|
| DES_GALMICHE | CONT_ | ZONE_ | (date de ....) |
|--------------|-------|-------|----------------|

PHASAGE

|                                        |                     |
|----------------------------------------|---------------------|
| 01_TRAVAUX NOUVELLE ECOLE + MATERNELLE | M02.2018 - M06.2019 |
|----------------------------------------|---------------------|

PIC ECOLE + MATERNELLE

|                                    |                     |
|------------------------------------|---------------------|
| 02_DEMENAGEMENT ECOLE + MATERNELLE | M07.2019 - M08.2019 |
|------------------------------------|---------------------|

|                                            |                     |
|--------------------------------------------|---------------------|
| 03_TRANSFORMATION ANCIENNE ECOLE EN MAIRIE | M09.2019 - M04.2020 |
|--------------------------------------------|---------------------|

PIC MAIRIE

|                        |          |
|------------------------|----------|
| 04_DEMENAGEMENT MAIRIE | M05.2020 |
|------------------------|----------|

|                                       |                     |
|---------------------------------------|---------------------|
| 05_TRANSFORMATION ANCIENNE MATERNELLE | M06.2020 - M12.2020 |
|---------------------------------------|---------------------|

PIC CRECHE


|                        |          |
|------------------------|----------|
| 06_DEMENAGEMENT CRECHE | M11.2020 |
|------------------------|----------|

|                                       |          |
|---------------------------------------|----------|
| 07_DEMOLITION MAIRIE + FOYER + COMITE | M12.2020 |
|---------------------------------------|----------|

PIC DEMOLITION

|                                 |                     |
|---------------------------------|---------------------|
| 08_ESPACE SOCIOCULTUREL, ABORDS | M01.2021 - M11.2021 |
|---------------------------------|---------------------|

PIC ESPACE SOCIOCULTUREL

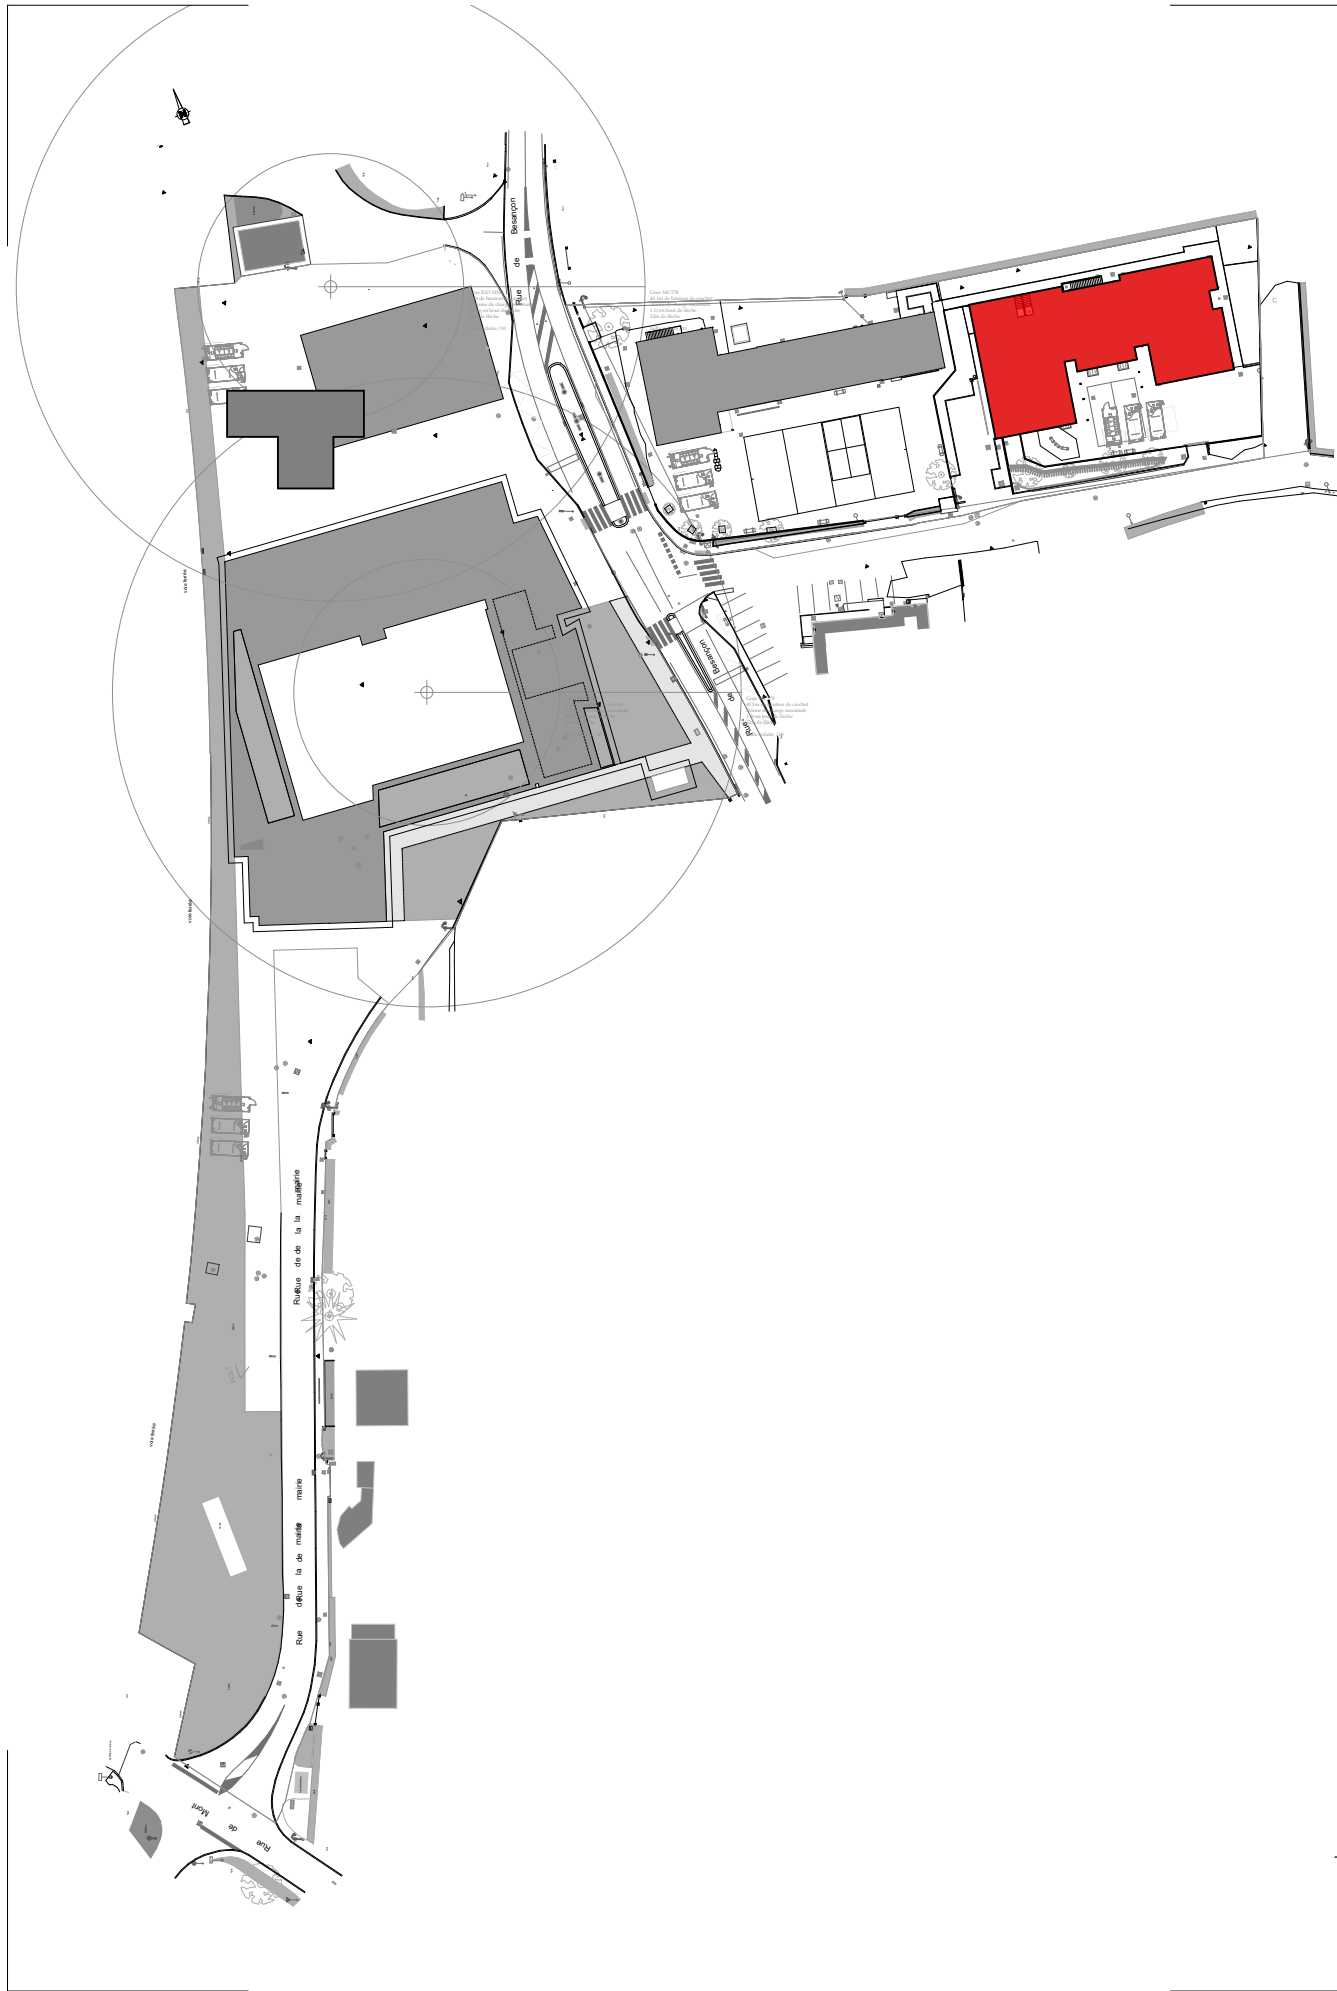

PA\_066

MONTFERRAND - BOURG

|              |       |       |                |
|--------------|-------|-------|----------------|
| DES_GALMICHE | CONT_ | ZONE_ | (date de ....) |
|--------------|-------|-------|----------------|

PHASAGE

|                                        |                     |
|----------------------------------------|---------------------|
| 01_TRAVAUX NOUVELLE ECOLE + MATERNELLE | M02.2018 - M06.2019 |
|----------------------------------------|---------------------|

PIC ECOLE + MATERNELLE

|                                    |                     |
|------------------------------------|---------------------|
| 02_DEMENAGEMENT ECOLE + MATERNELLE | M07.2019 - M08.2019 |
|------------------------------------|---------------------|

|                                            |                     |
|--------------------------------------------|---------------------|
| 03_TRANSFORMATION ANCIENNE ECOLE EN MAIRIE | M09.2019 - M04.2020 |
|--------------------------------------------|---------------------|

PIC MAIRIE

|                        |          |
|------------------------|----------|
| 04_DEMENAGEMENT MAIRIE | M05.2020 |
|------------------------|----------|

|                                       |                     |
|---------------------------------------|---------------------|
| 05_TRANSFORMATION ANCIENNE MATERNELLE | M06.2020 - M12.2020 |
|---------------------------------------|---------------------|

PIC CRECHE


|                        |          |
|------------------------|----------|
| 06_DEMENAGEMENT CRECHE | M11.2020 |
|------------------------|----------|

|                                       |          |
|---------------------------------------|----------|
| 07_DEMOLITION MAIRIE + FOYER + COMITE | M12.2020 |
|---------------------------------------|----------|

PIC DEMOLITION

|                                 |                     |
|---------------------------------|---------------------|
| 08_ESPACE SOCIOCULTUREL, ABORDS | M01.2021 - M11.2021 |
|---------------------------------|---------------------|

PIC ESPACE SOCIOCULTUREL

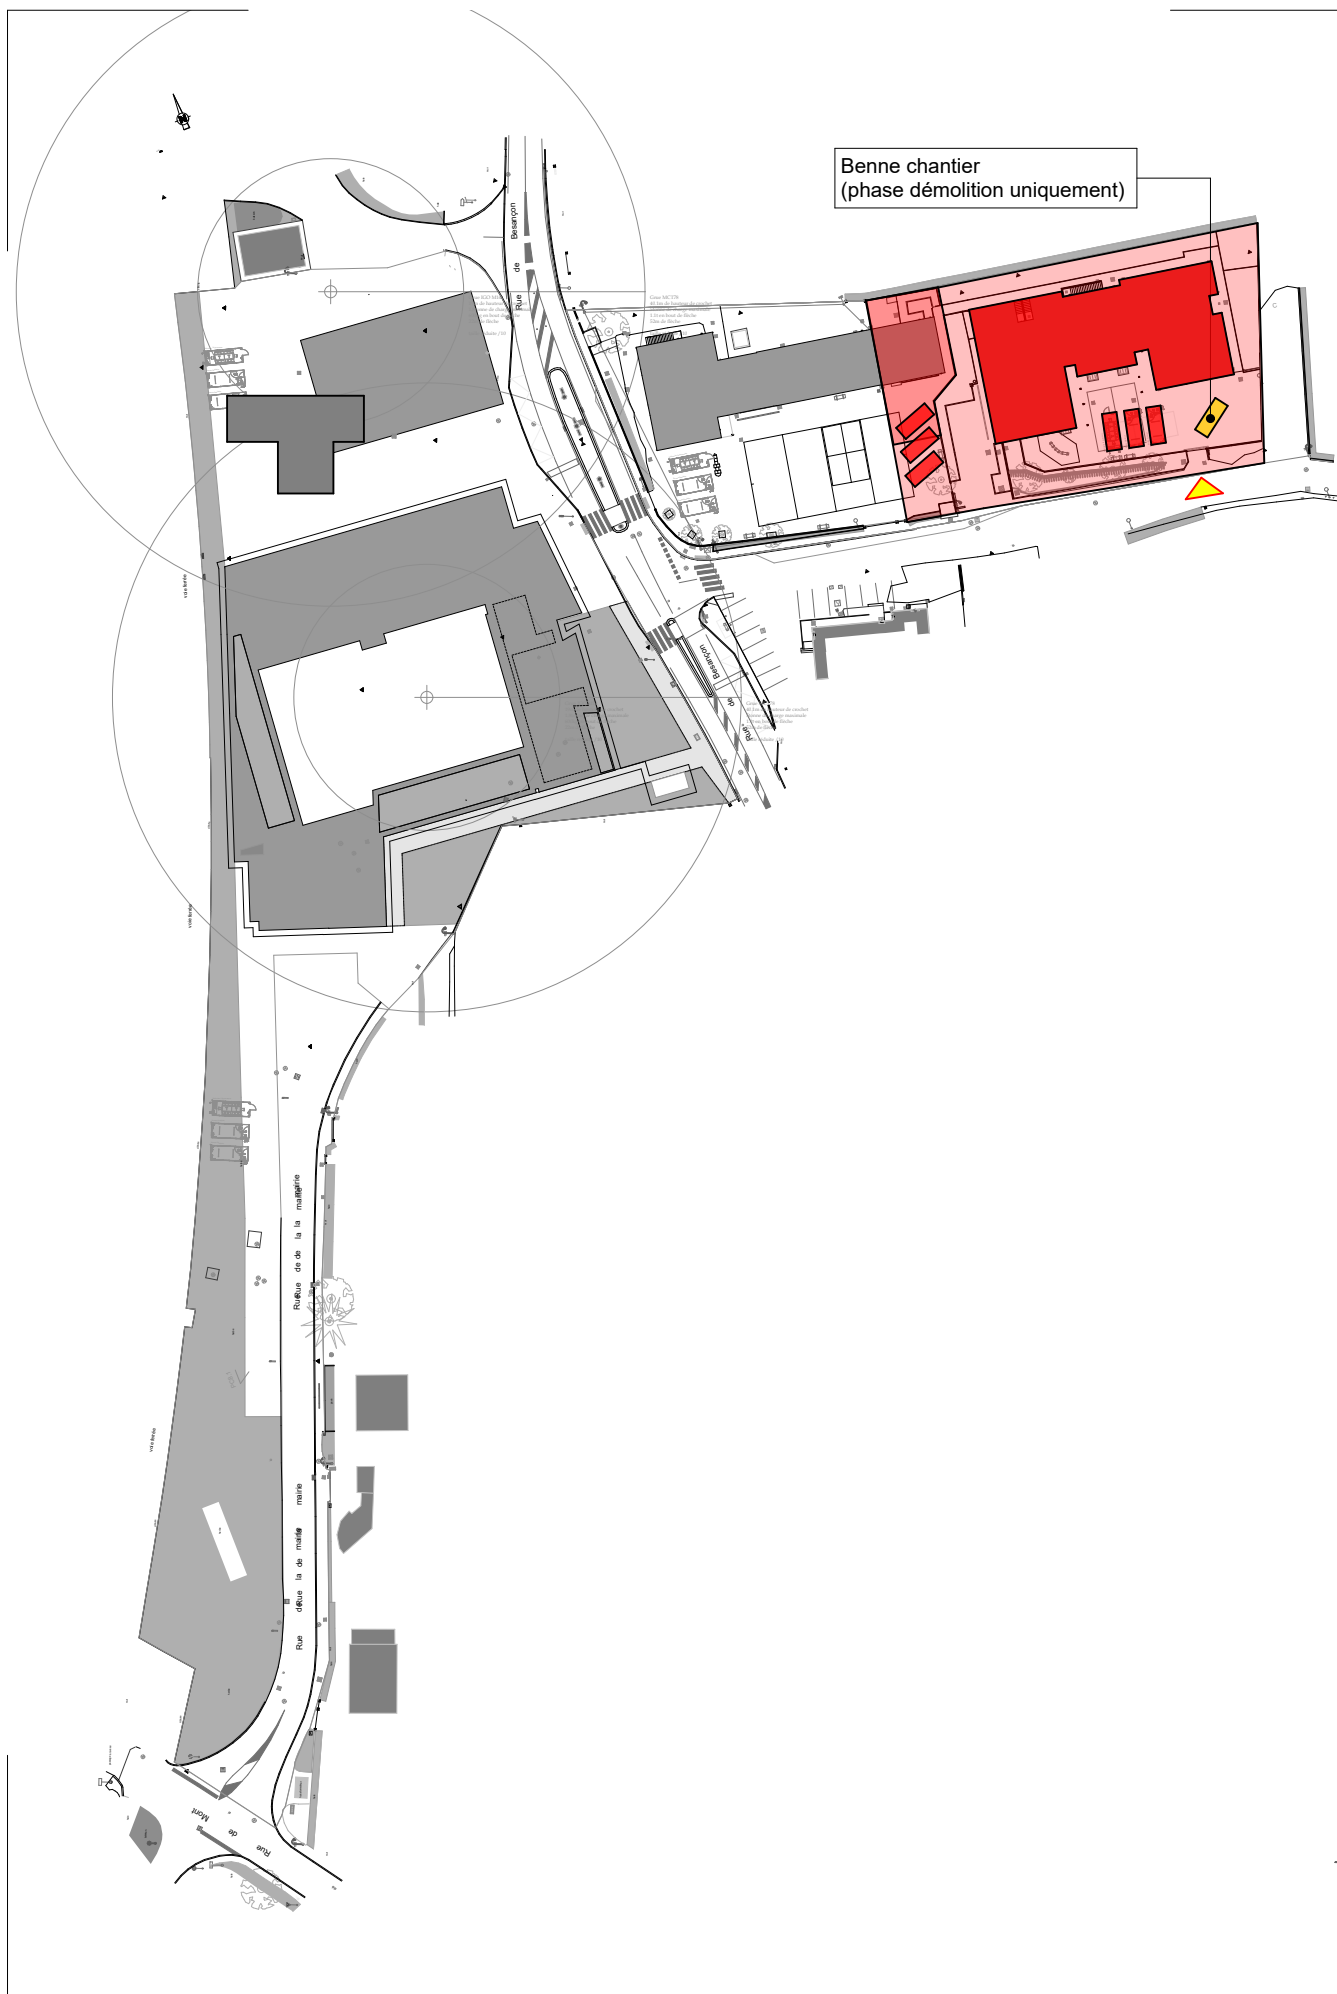

PA\_066

MONTFERRAND - BOURG

|              |       |       |                |
|--------------|-------|-------|----------------|
| DES_GALMICHE | CONT_ | ZONE_ | (date de ....) |
|--------------|-------|-------|----------------|

INSTALLATION

|                                        |                     |
|----------------------------------------|---------------------|
| 01_TRAVAUX NOUVELLE ECOLE + MATERNELLE | M02.2018 - M06.2019 |
|----------------------------------------|---------------------|

PIC ECOLE + MATERNELLE

|                                    |                     |
|------------------------------------|---------------------|
| 02_DEMENAGEMENT ECOLE + MATERNELLE | M07.2019 - M08.2019 |
|------------------------------------|---------------------|

|                                            |                     |
|--------------------------------------------|---------------------|
| 03_TRANSFORMATION ANCIENNE ECOLE EN MAIRIE | M09.2019 - M04.2020 |
|--------------------------------------------|---------------------|

PIC MAIRIE

|                        |          |
|------------------------|----------|
| 04_DEMENAGEMENT MAIRIE | M05.2020 |
|------------------------|----------|

|                                       |                     |
|---------------------------------------|---------------------|
| 05_TRANSFORMATION ANCIENNE MATERNELLE | M06.2020 - M12.2020 |
|---------------------------------------|---------------------|

PIC CRECHE

|                        |          |
|------------------------|----------|
| 06_DEMENAGEMENT CRECHE | M11.2020 |
|------------------------|----------|


|                                       |          |
|---------------------------------------|----------|
| 07_DEMOLITION MAIRIE + FOYER + COMITE | M12.2020 |
|---------------------------------------|----------|

PIC DEMOLITION

|                                 |                     |
|---------------------------------|---------------------|
| 08_ESPACE SOCIOCULTUREL, ABORDS | M01.2021 - M11.2021 |
|---------------------------------|---------------------|

PIC ESPACE SOCIOCULTUREL



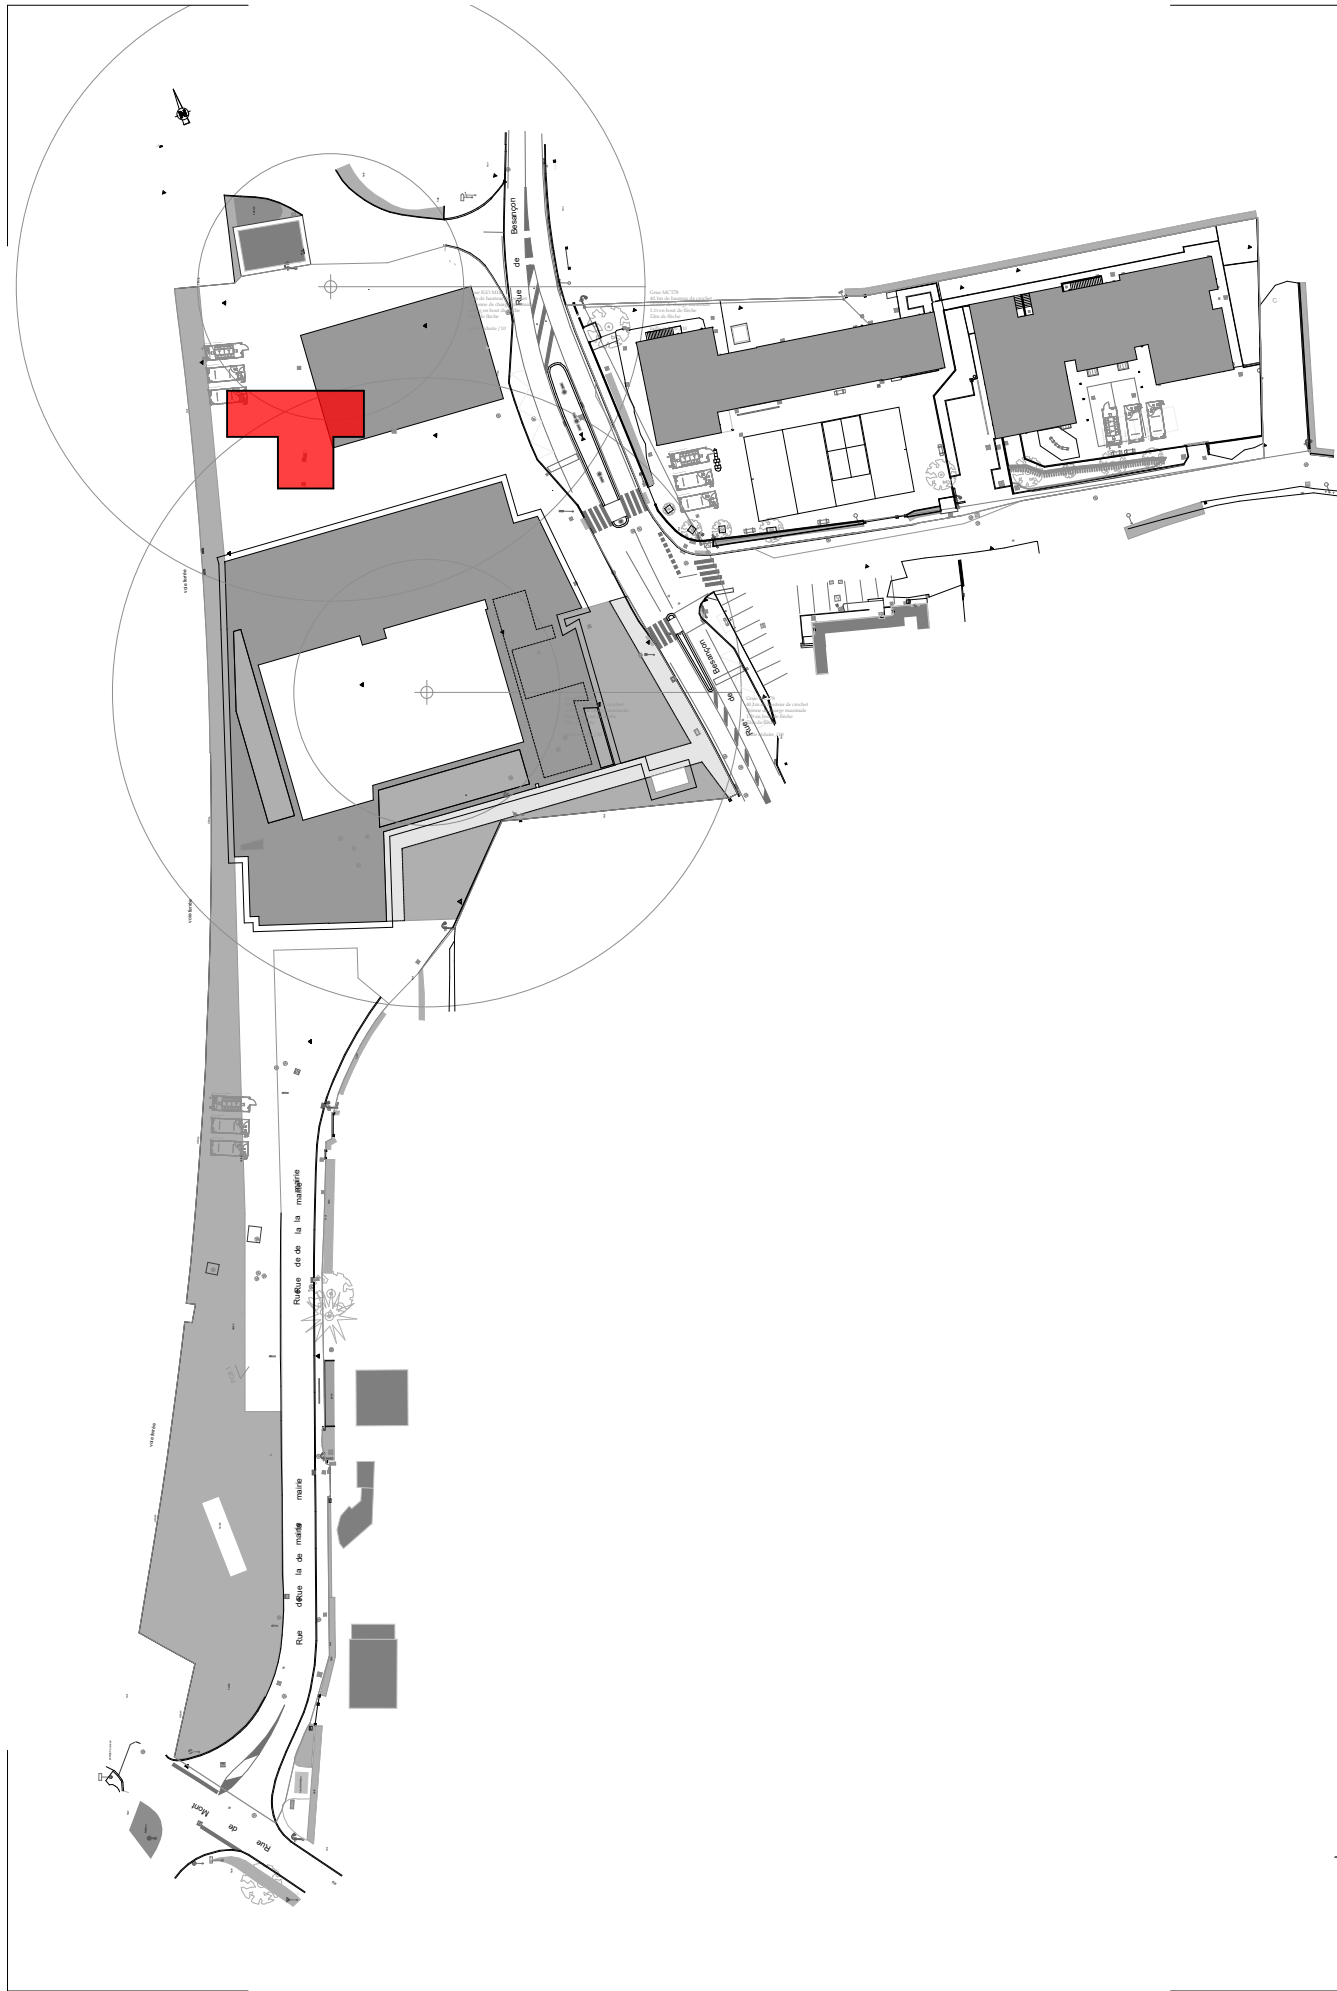

PA\_066

MONTFERRAND - BOURG

DES\_GALMICHE

CONT\_

ZONE\_

(date de ....)

# PHASAGE

01\_TRAVAUX NOUVELLE ECOLE + MATERNELLE

M02.2018 - M06.2019

PIC ECOLE + MATERNELLE

02\_DEMENAGEMENT ECOLE + MATERNELLE

M07.2019 - M08.2019

03\_TRANSFORMATION ANCIENNE ECOLE EN MAIRIE

M09.2019 - M04.2020

PIC MAIRIE

04\_DEMENAGEMENT MAIRIE

M05.2020

05\_TRANSFORMATION ANCIENNE MATERNELLE

M06.2020 - M12.2020

PIC CRECHE

06\_DEMENAGEMENT CRECHE

M11.2020

07\_DEMOLITION MAIRIE + FOYER + COMITE


M12.2020

PIC DEMOLITION

08\_ESPACE SOCIOCULTUREL, ABORDS

M01.2021 - M11.2021

PIC ESPACE SOCIOCULTUREL

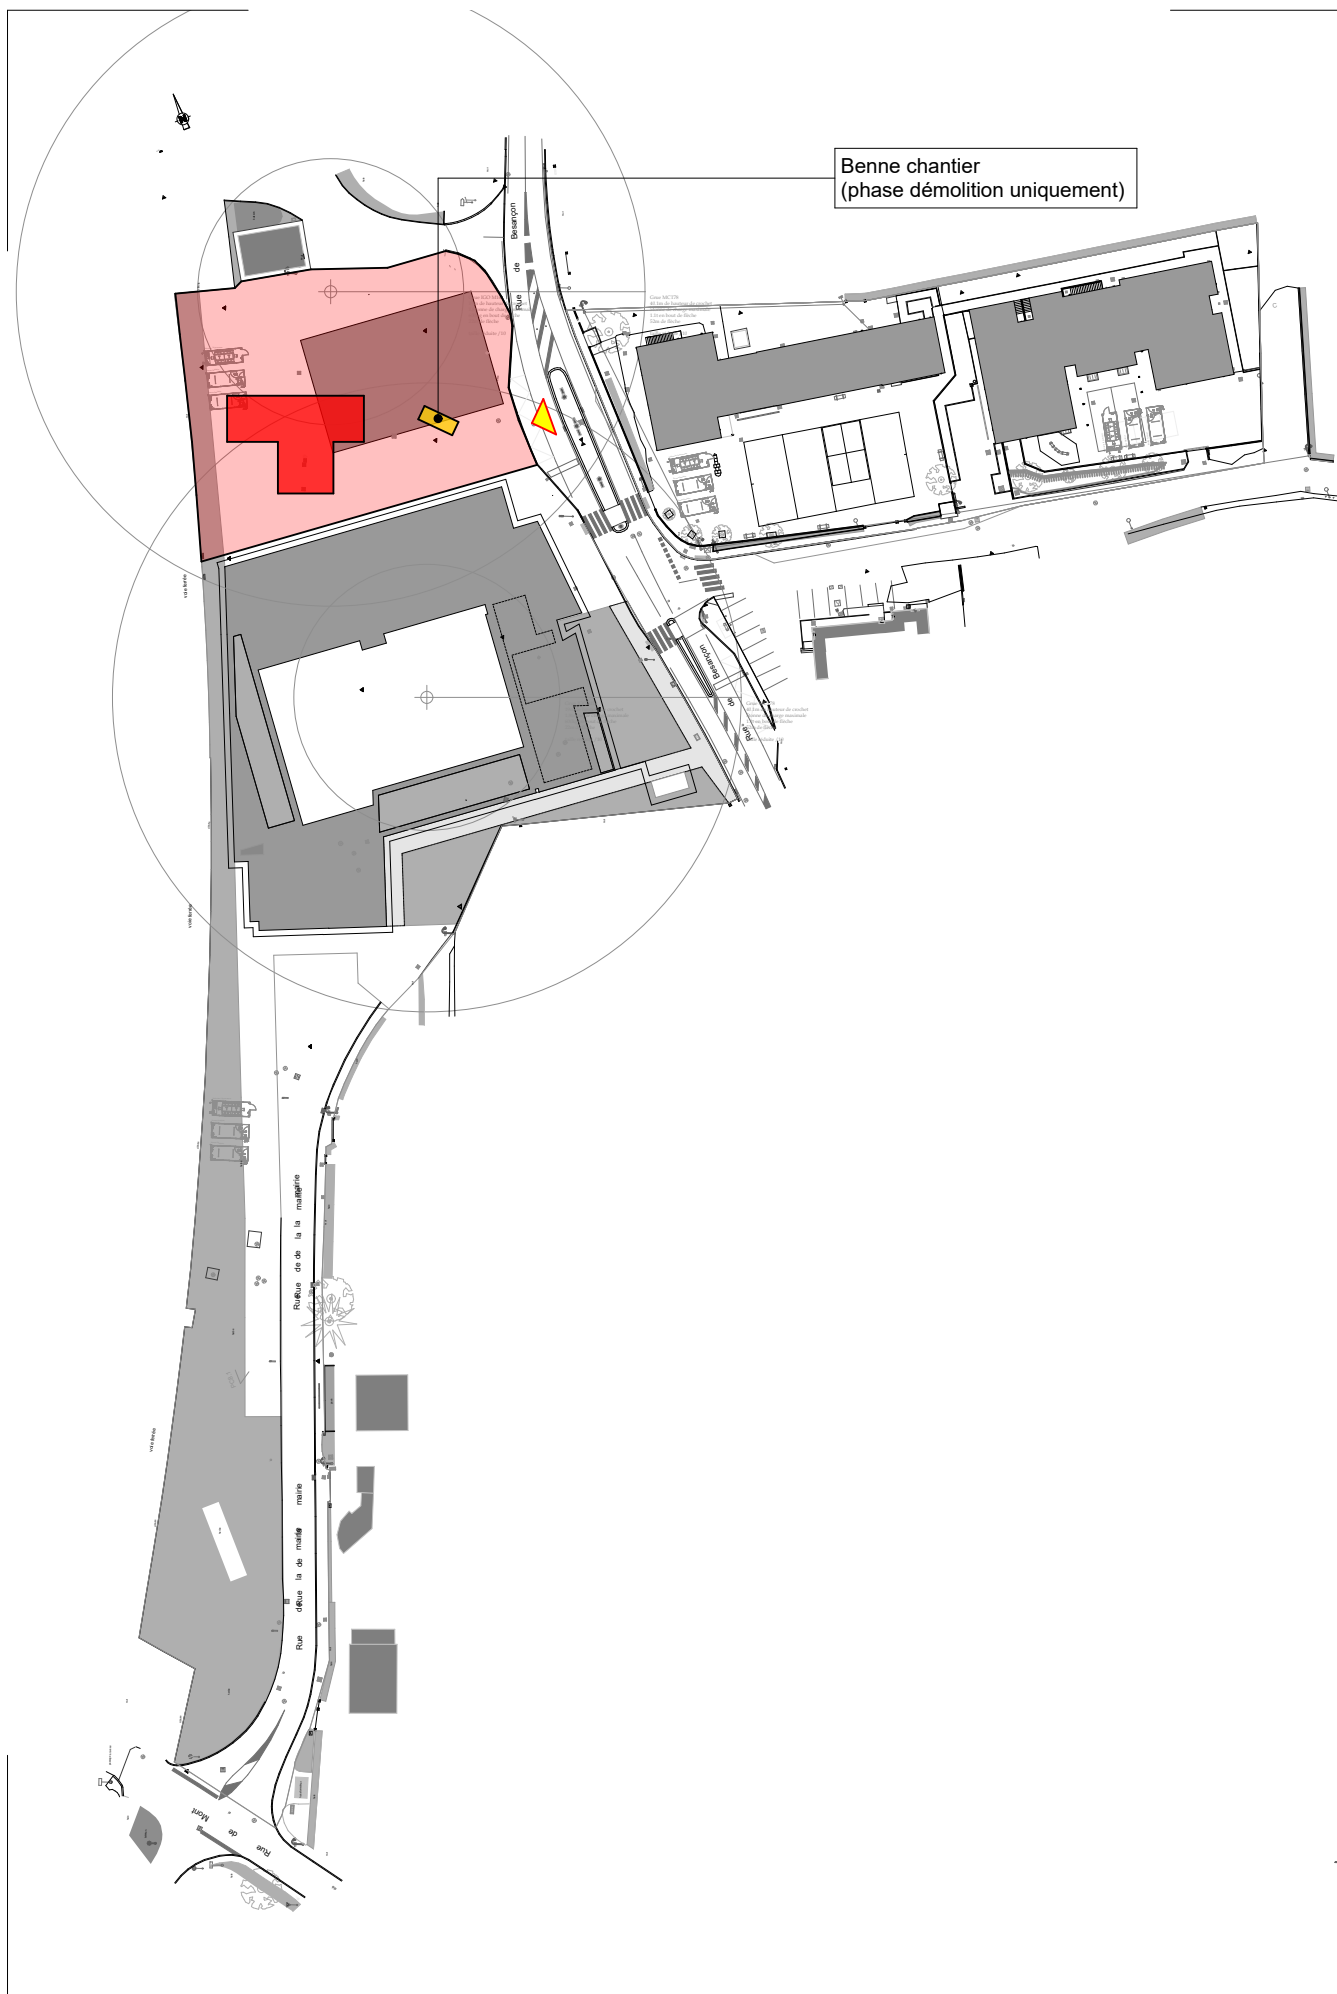

PA\_066

MONTFERRAND - BOURG

DES\_GALMICHE

CONT\_

ZONE\_

(date de ....)

# INSTALLATION

01\_TRAVAUX NOUVELLE ECOLE + MATERNELLE

M02.2018 - M06.2019

PIC ECOLE + MATERNELLE

02\_DEMENAGEMENT ECOLE + MATERNELLE

M07.2019 - M08.2019

03\_TRANSFORMATION ANCIENNE ECOLE EN MAIRIE M09.2019 - M04.2020

PIC MAIRIE

04\_DEMENAGEMENT MAIRIE

M05.2020

05\_TRANSFORMATION ANCIENNE MATERNELLE

M06.2020 - M12.2020

PIC CRECHE

06\_DEMENAGEMENT CRECHE

M11.2020

07\_DEMOLITION MAIRIE + FOYER + COMITE


M12.2020

PIC DEMOLITION

08\_ESPACE SOCIOCULTUREL, ABORDS

M01.2021 - M11.2021

PIC ESPACE SOCIOCULTUREL

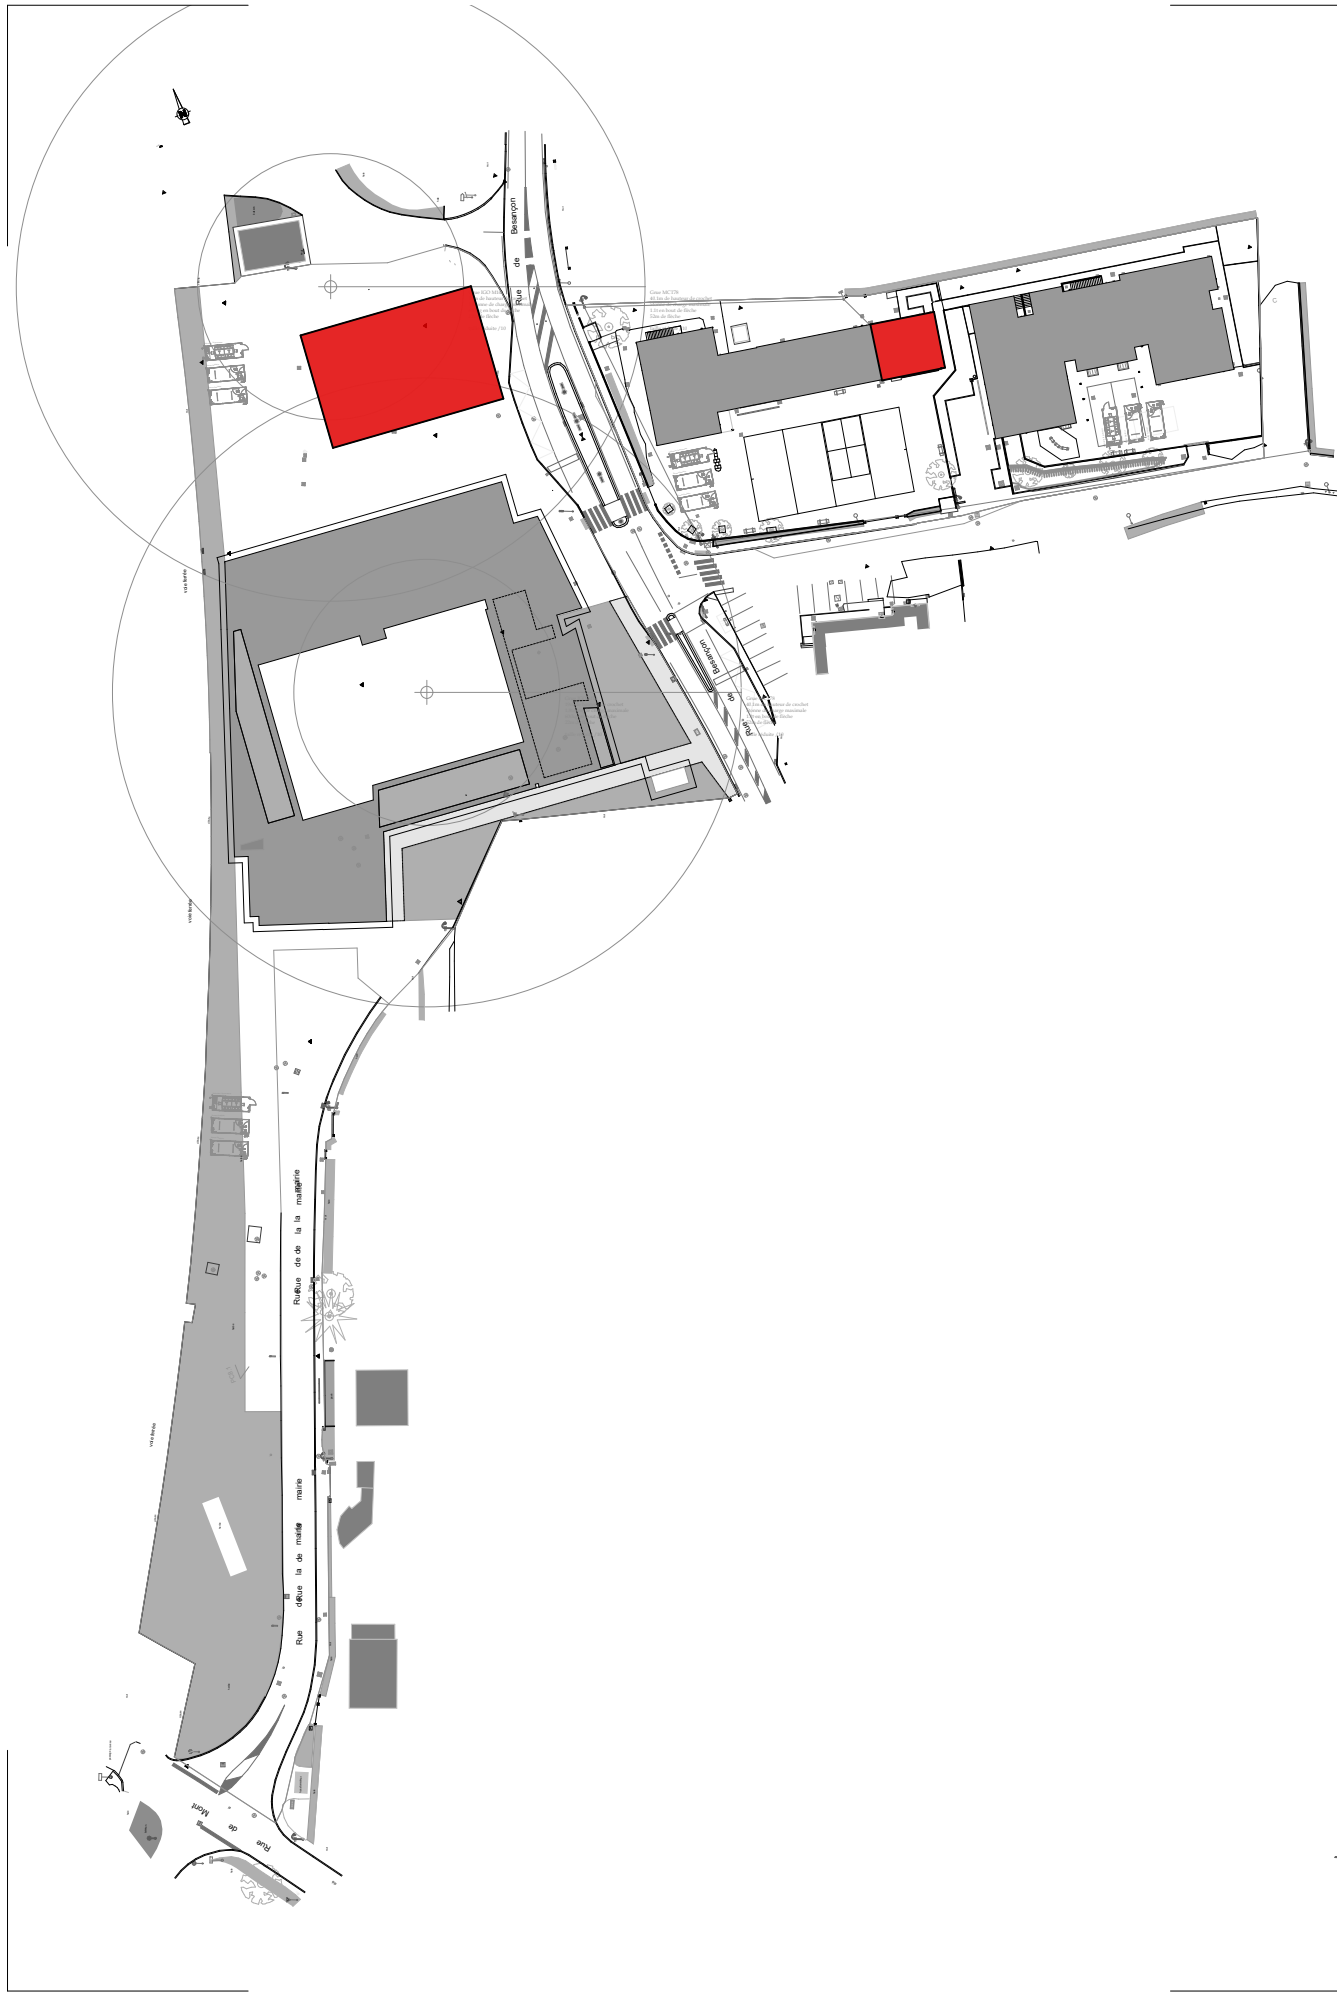

PA\_066

MONTFERRAND - BOURG

|              |       |       |                |
|--------------|-------|-------|----------------|
| DES_GALMICHE | CONT_ | ZONE_ | (date de ....) |
|--------------|-------|-------|----------------|

# PHASAGE

|                                        |                     |
|----------------------------------------|---------------------|
| 01_TRAVAUX NOUVELLE ECOLE + MATERNELLE | M02.2018 - M06.2019 |
|----------------------------------------|---------------------|

PIC ECOLE + MATERNELLE

|                                    |                     |
|------------------------------------|---------------------|
| 02_DEMENAGEMENT ECOLE + MATERNELLE | M07.2019 - M08.2019 |
|------------------------------------|---------------------|

|                                            |                     |
|--------------------------------------------|---------------------|
| 03_TRANSFORMATION ANCIENNE ECOLE EN MAIRIE | M09.2019 - M04.2020 |
|--------------------------------------------|---------------------|

PIC MAIRIE

|                        |          |
|------------------------|----------|
| 04_DEMENAGEMENT MAIRIE | M05.2020 |
|------------------------|----------|

|                                       |                     |
|---------------------------------------|---------------------|
| 05_TRANSFORMATION ANCIENNE MATERNELLE | M06.2020 - M12.2020 |
|---------------------------------------|---------------------|

PIC CRECHE


|                        |          |
|------------------------|----------|
| 06_DEMENAGEMENT CRECHE | M11.2020 |
|------------------------|----------|

|                                       |          |
|---------------------------------------|----------|
| 07_DEMOLITION MAIRIE + FOYER + COMITE | M12.2020 |
|---------------------------------------|----------|

PIC DEMOLITION

|                                 |                     |
|---------------------------------|---------------------|
| 08_ESPACE SOCIOCULTUREL, ABORDS | M01.2021 - M11.2021 |
|---------------------------------|---------------------|

PIC ESPACE SOCIOCULTUREL

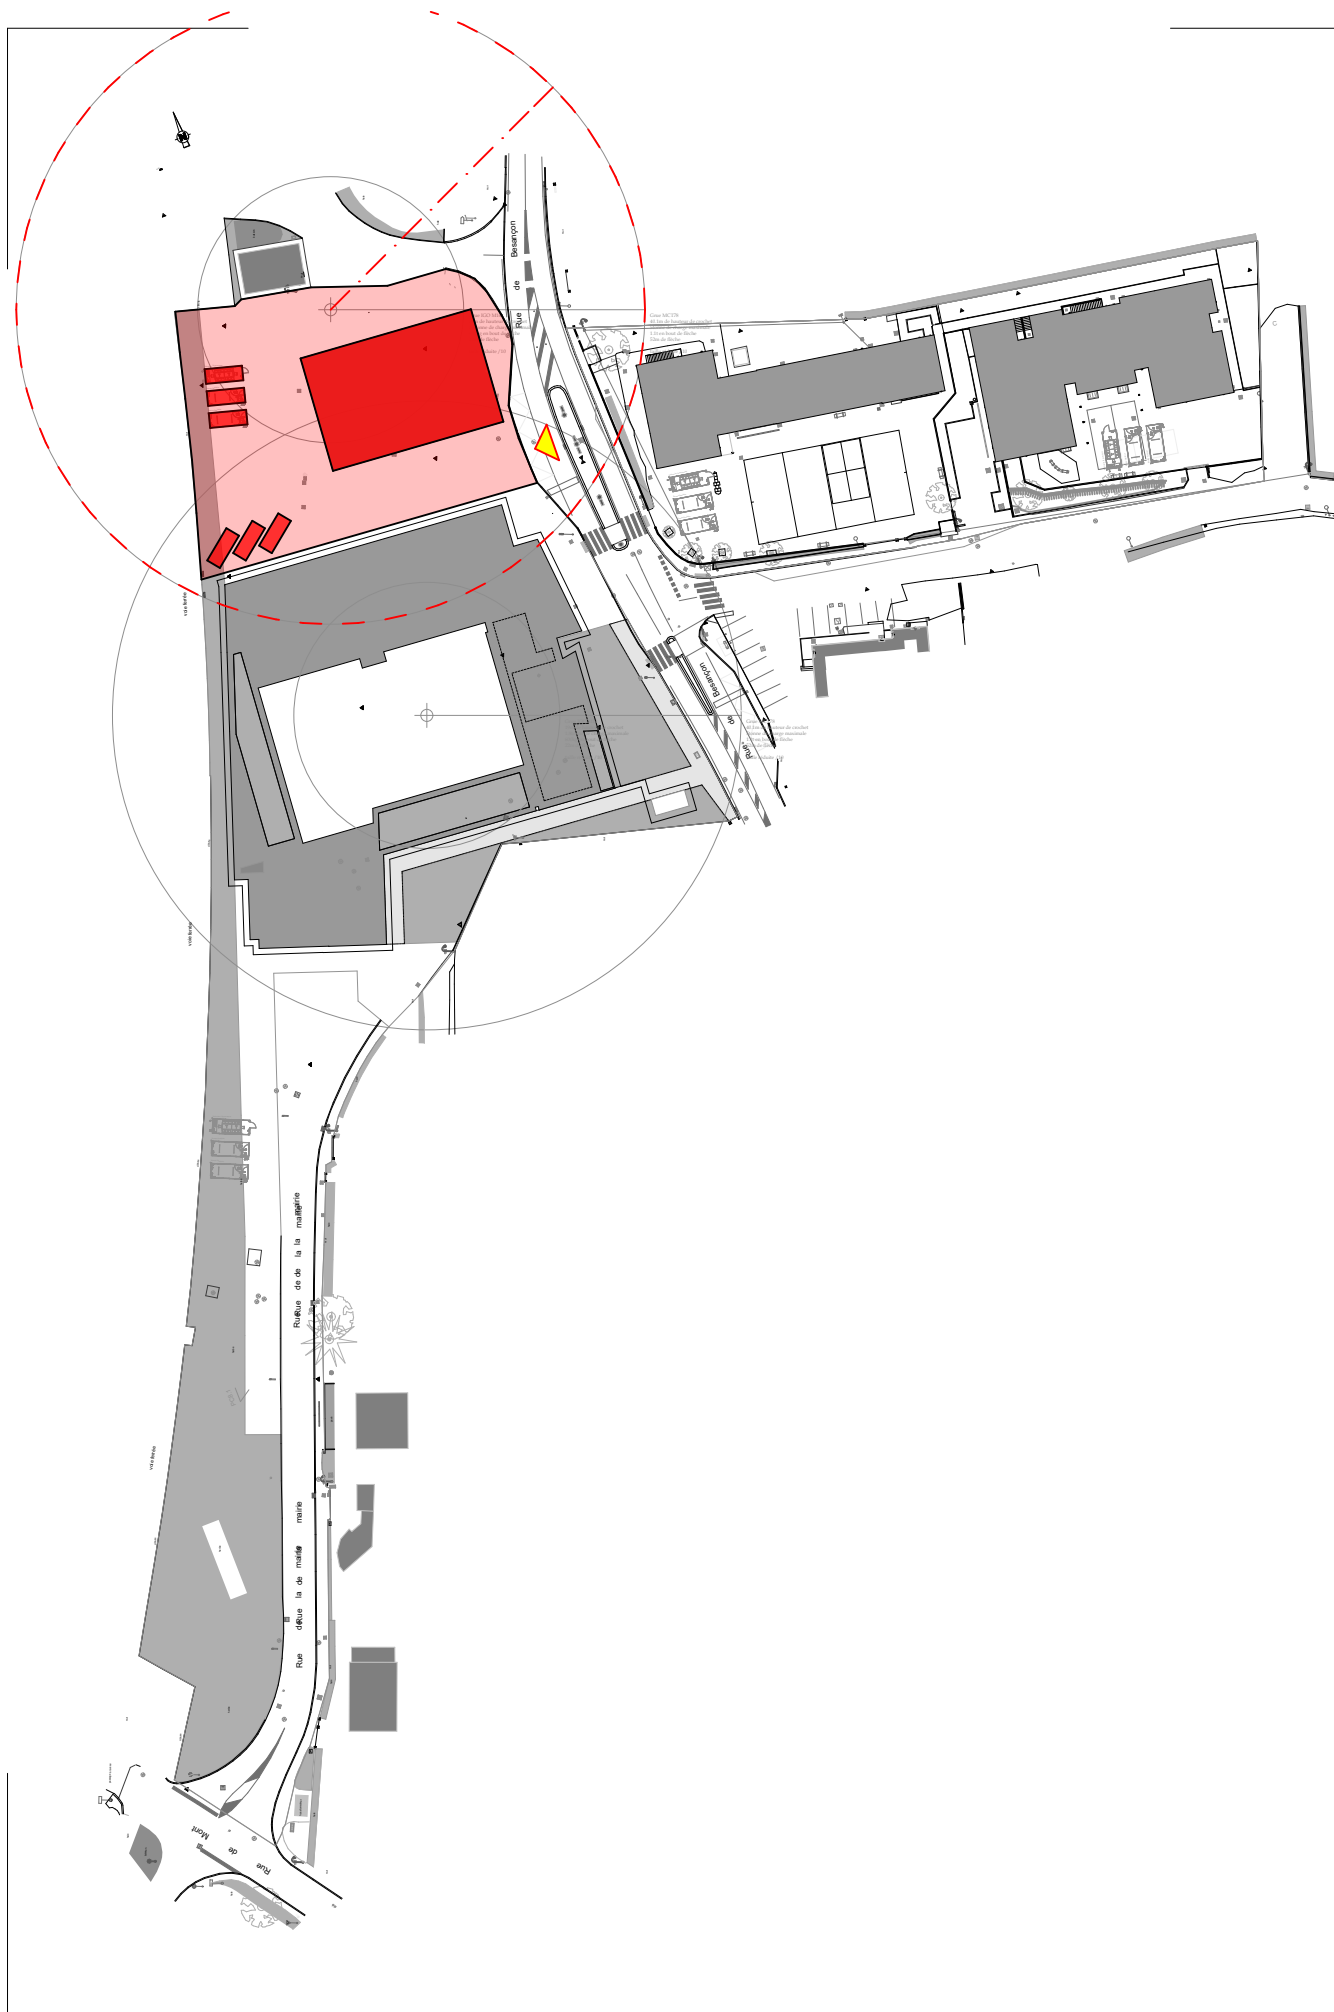

PA\_066

MONTFERRAND - BOURG

DES\_GALMICHE

CONT\_

ZONE\_

(date de ....)

# INSTALLATION

01\_TRAVAUX NOUVELLE ECOLE + MATERNELLE

M02.2018 - M06.2019

PIC ECOLE + MATERNELLE

02\_DEMENAGEMENT ECOLE + MATERNELLE

M07.2019 - M08.2019

03\_TRANSFORMATION ANCIENNE ECOLE EN MAIRIE M09.2019 - M04.2020

PIC MAIRIE

04\_DEMENAGEMENT MAIRIE

M05.2020

05\_TRANSFORMATION ANCIENNE MATERNELLE

M06.2020 - M12.2020

PIC CRECHE

06\_DEMENAGEMENT CRECHE

M11.2020

07\_DEMOLITION MAIRIE + FOYER + COMITE

M12.2020

PIC DEMOLITION

08\_ESPACE SOCIOCULTUREL, ABORDS

M01.2021 - M11.2021

PIC ESPACE SOCIOCULTUREL